
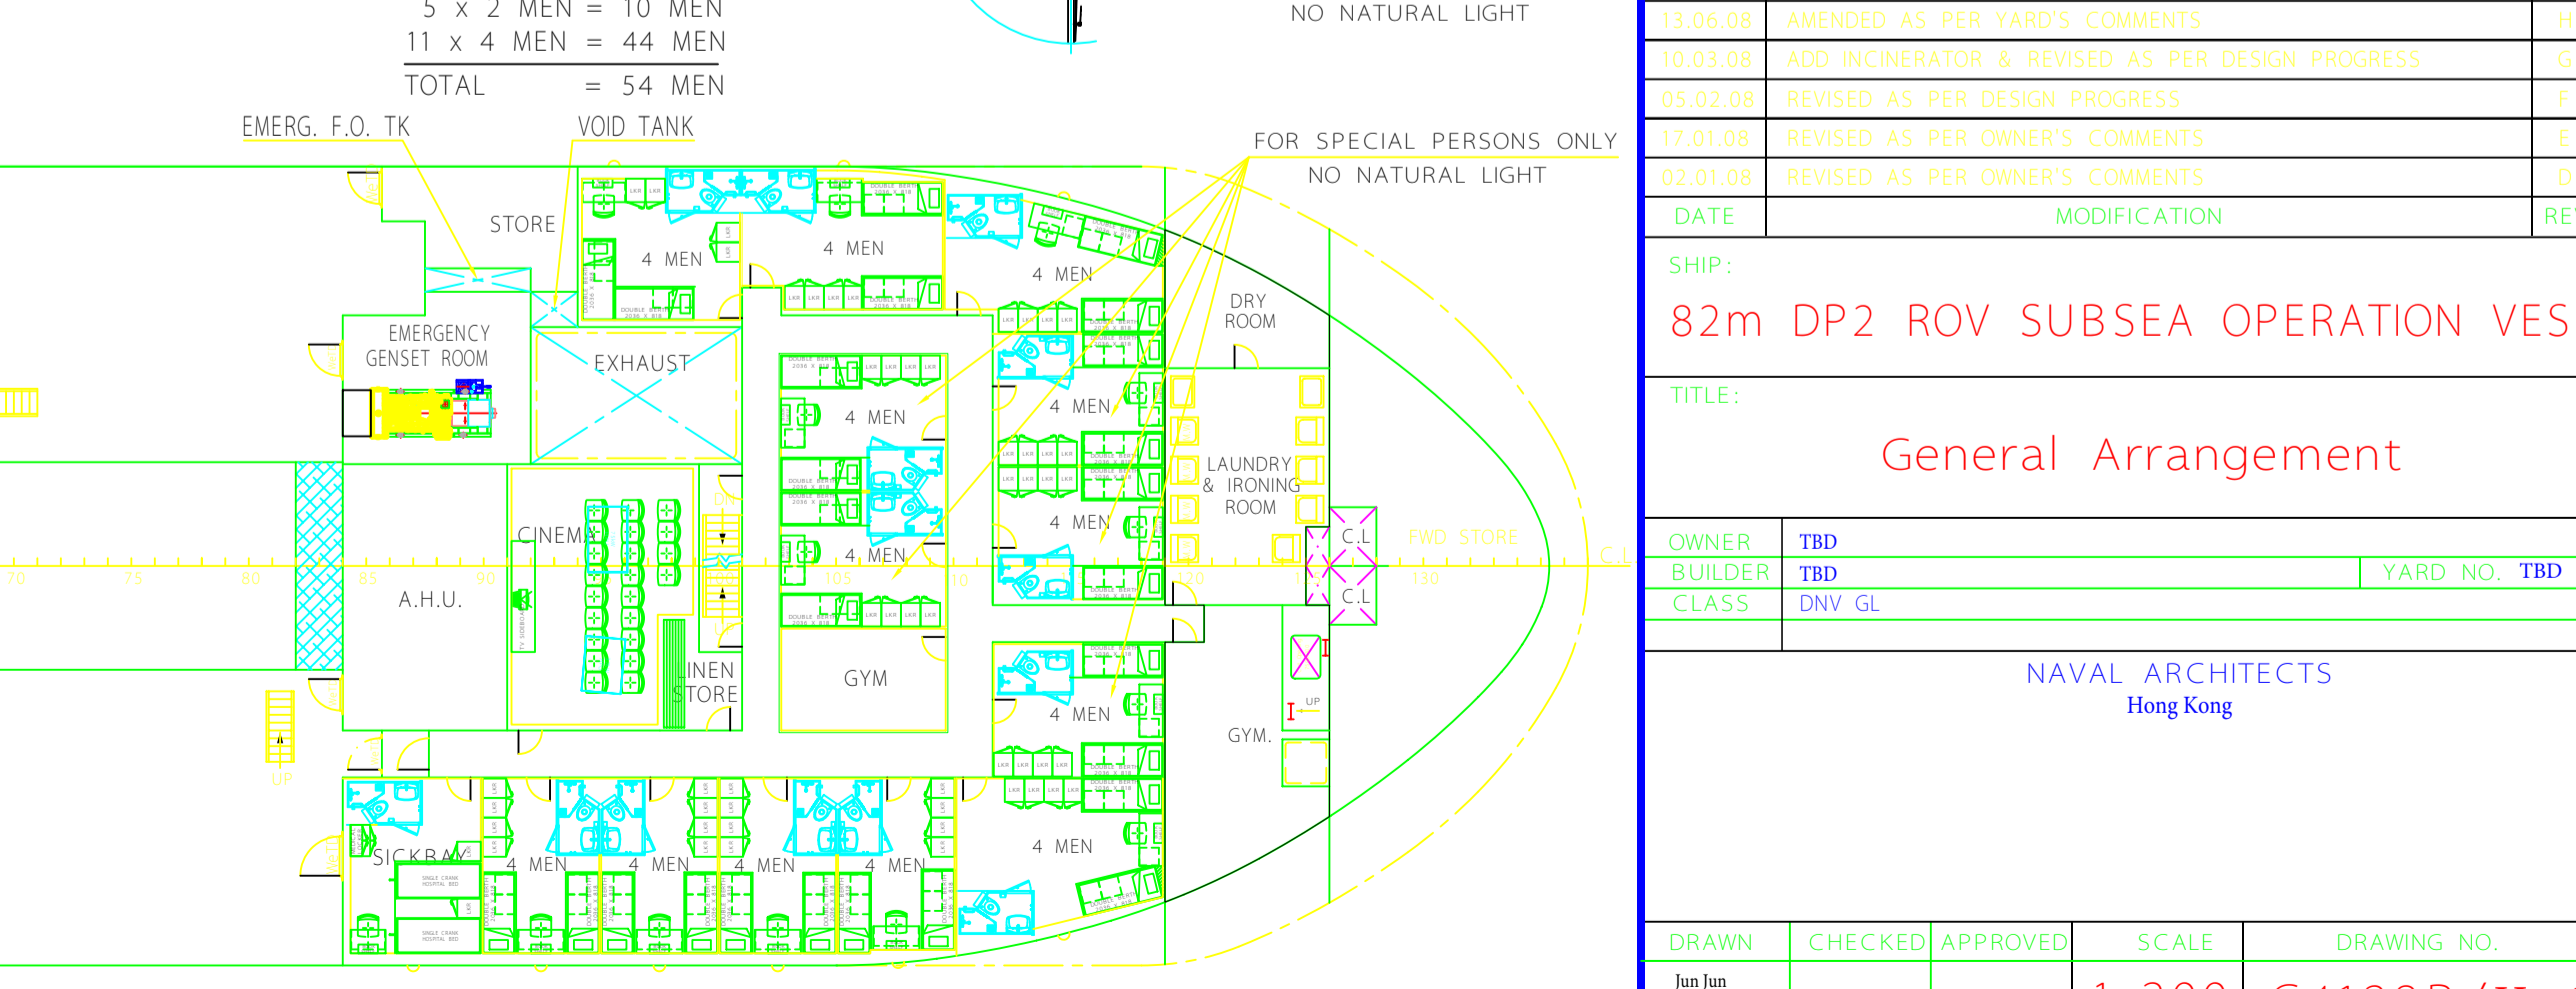
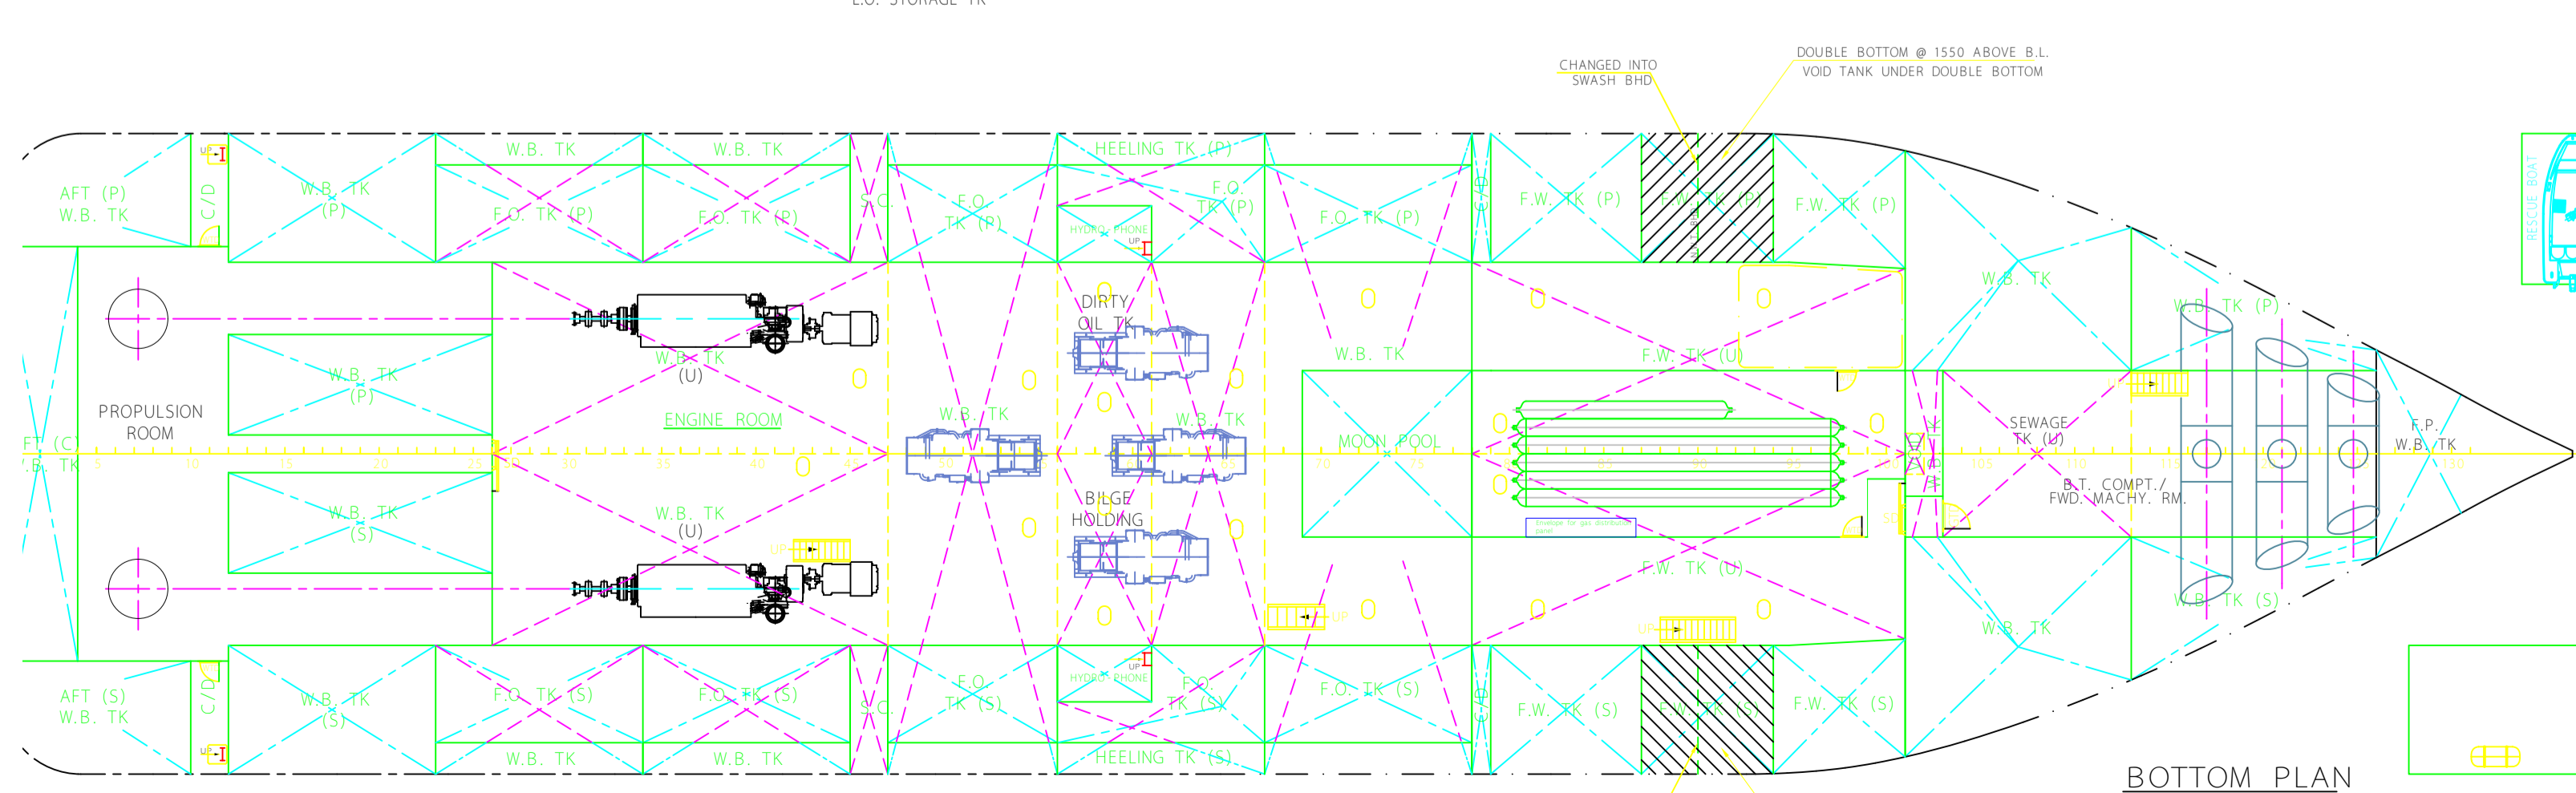
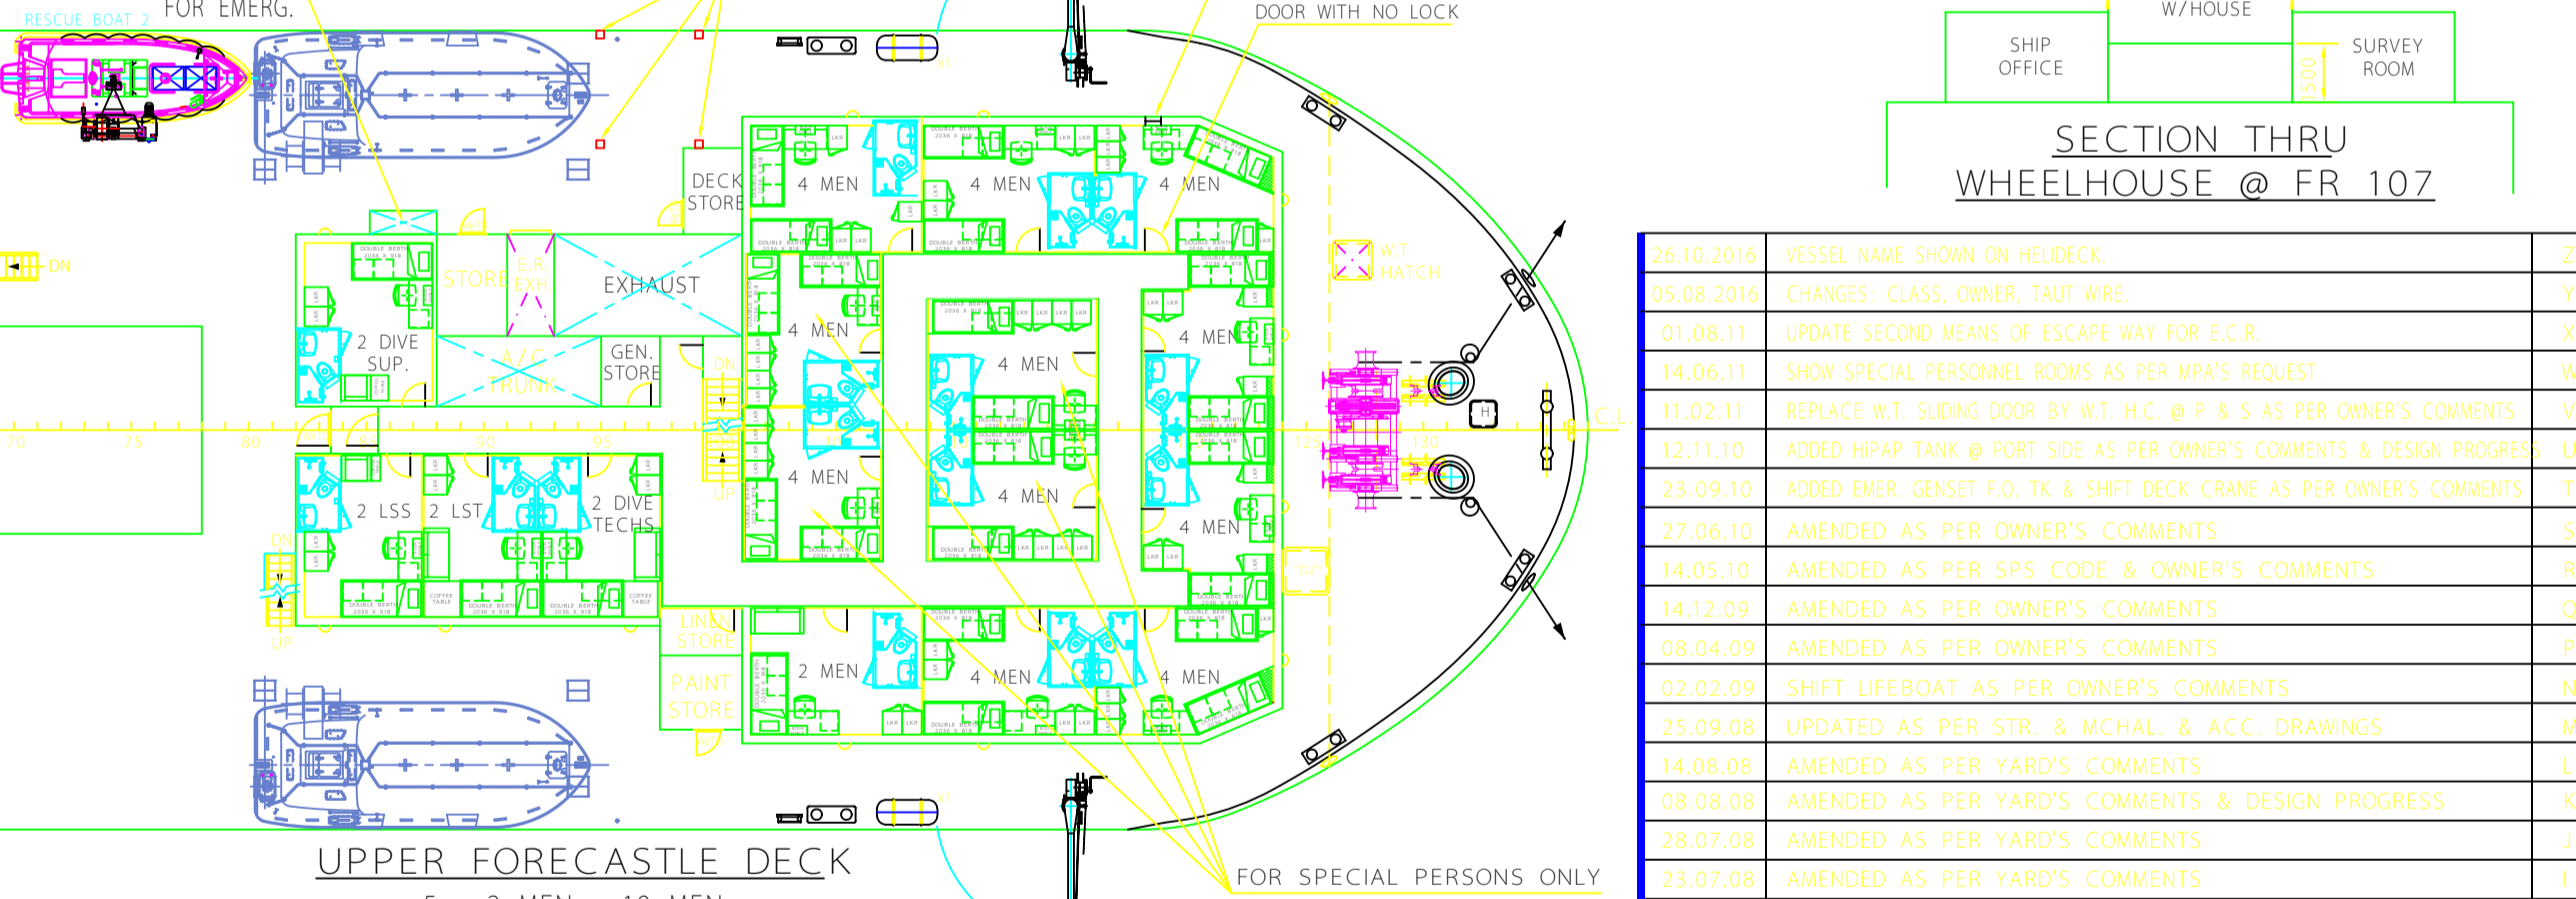
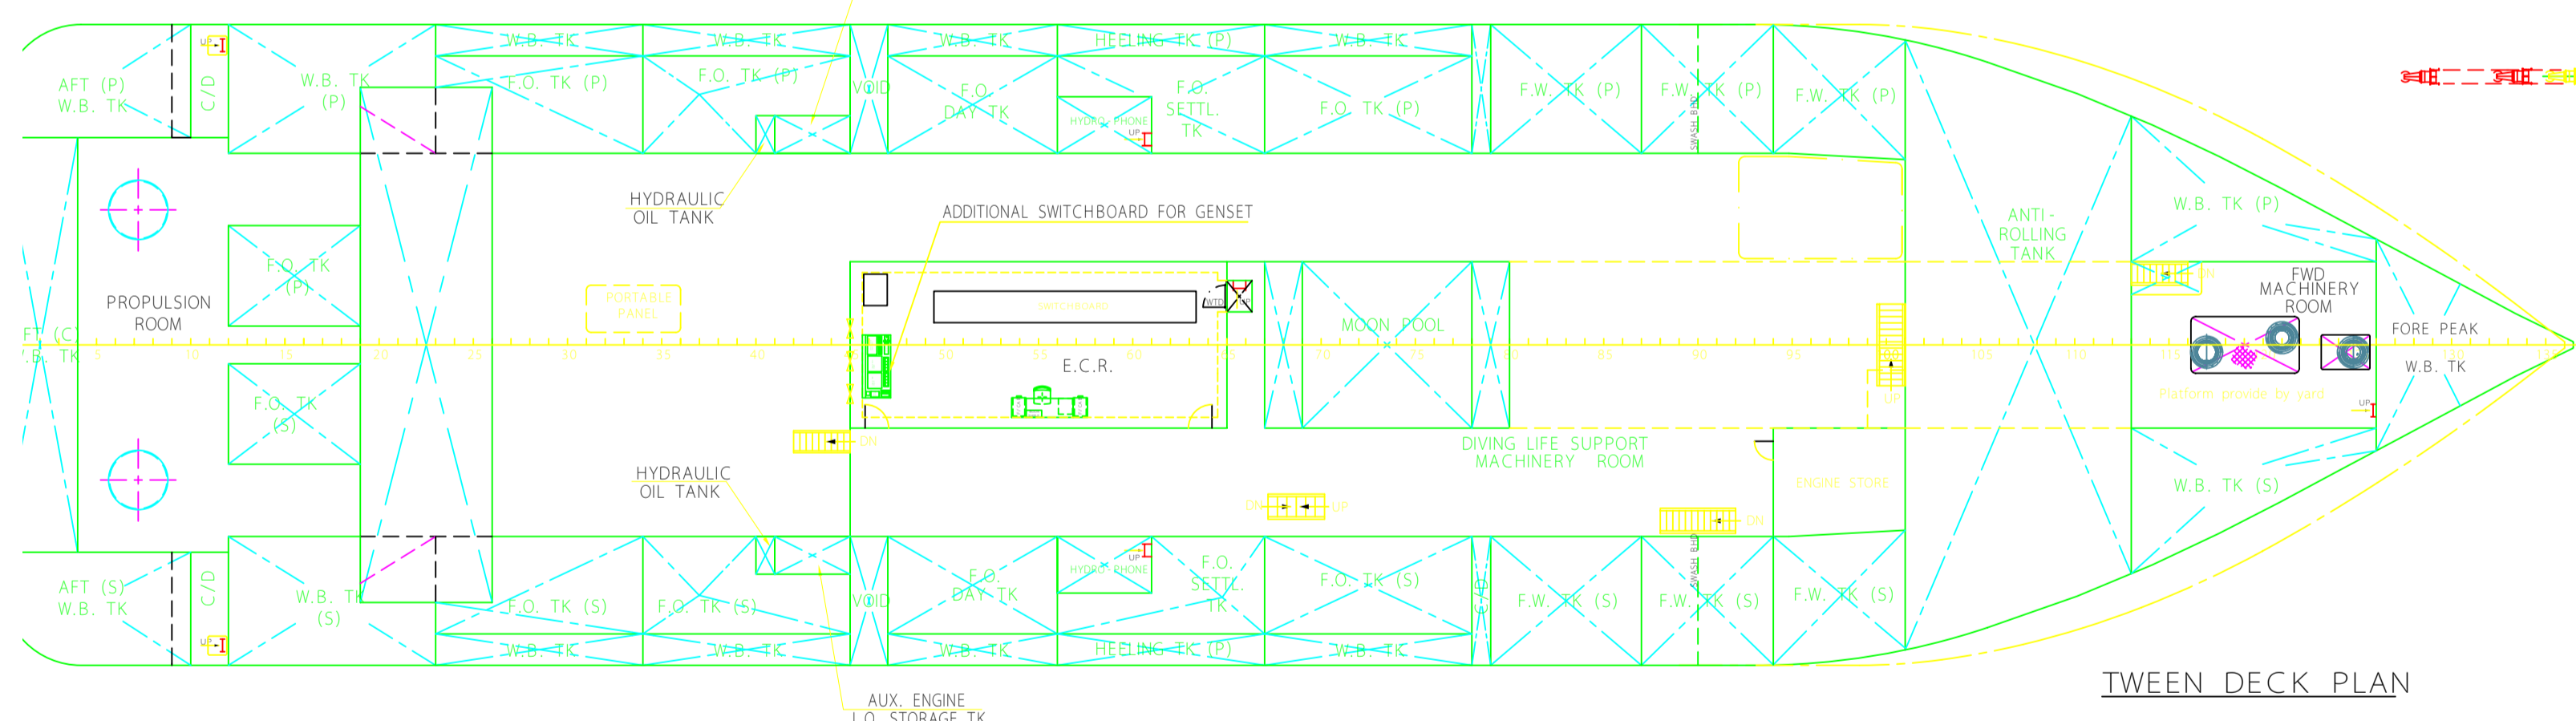
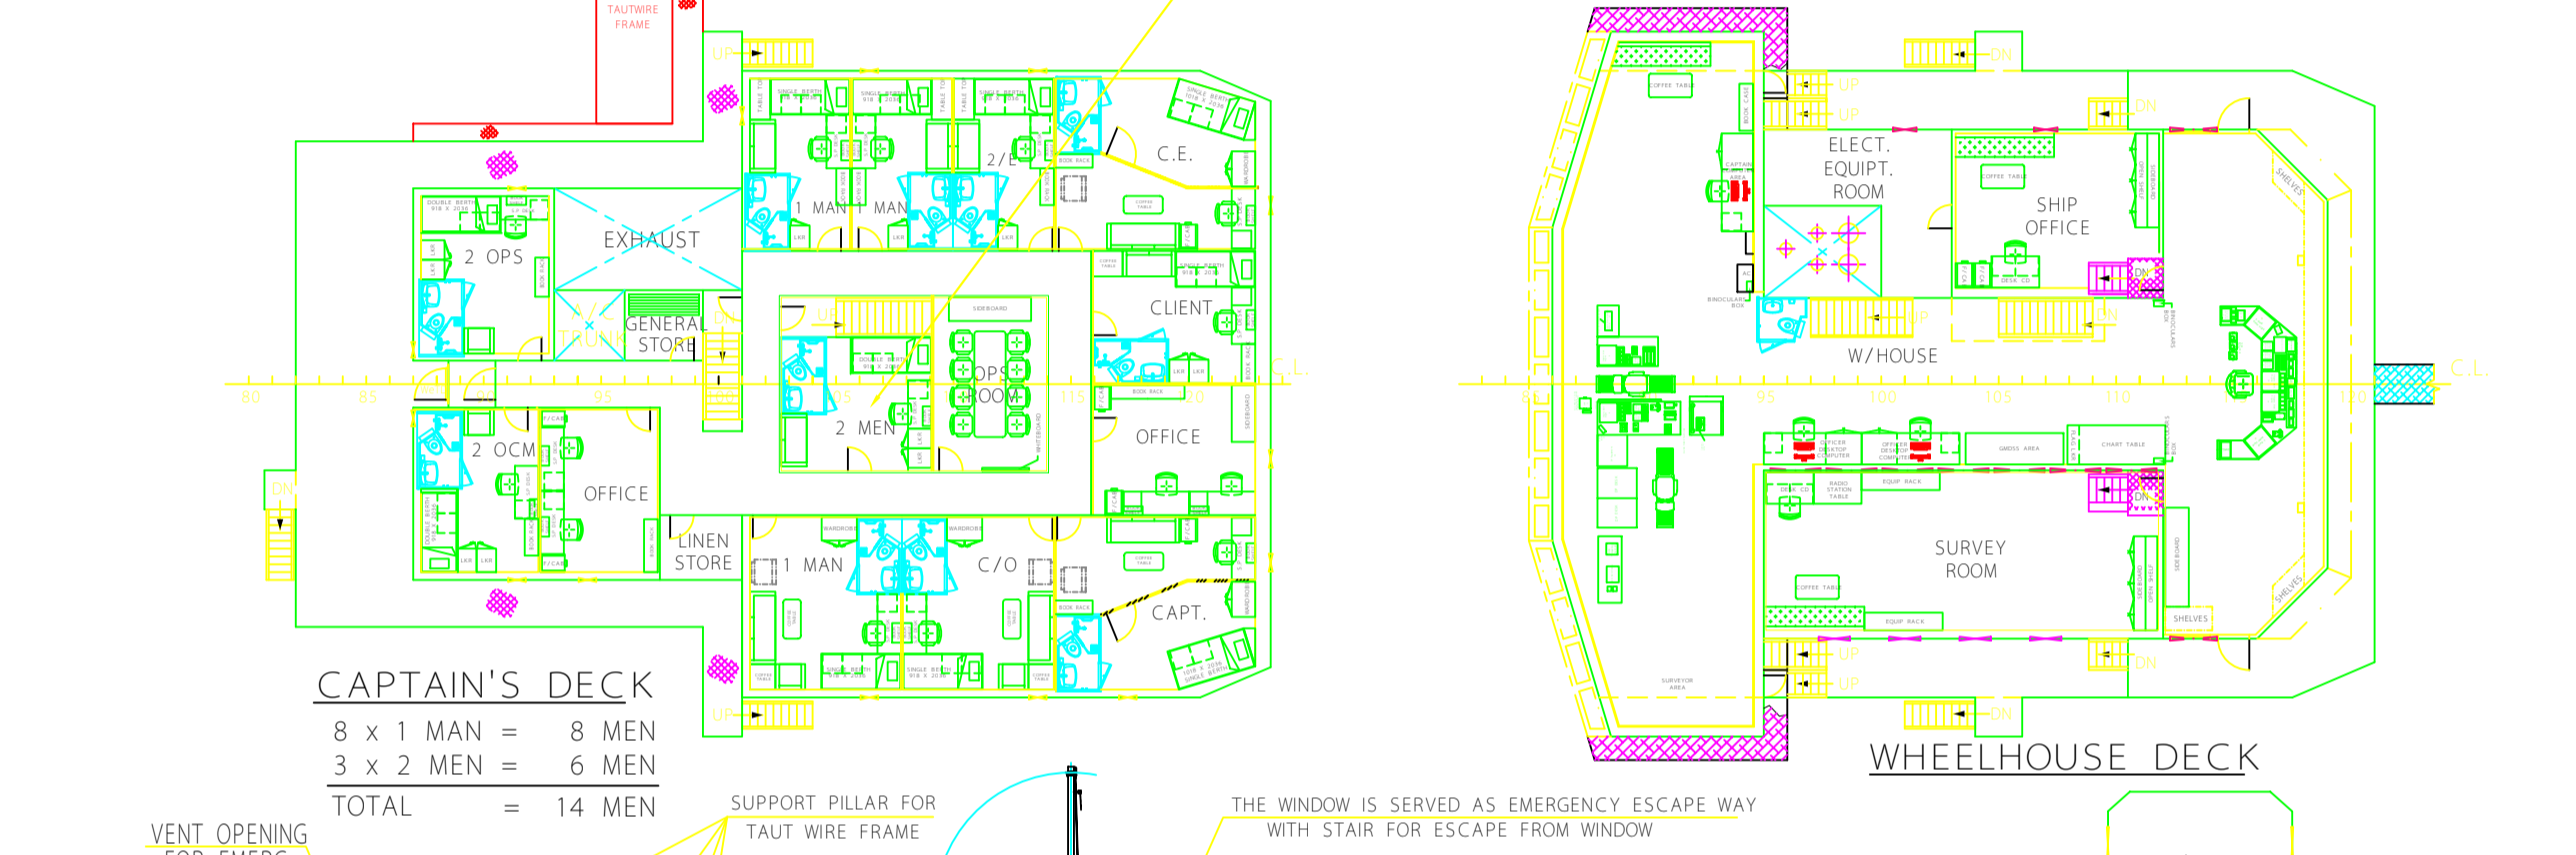
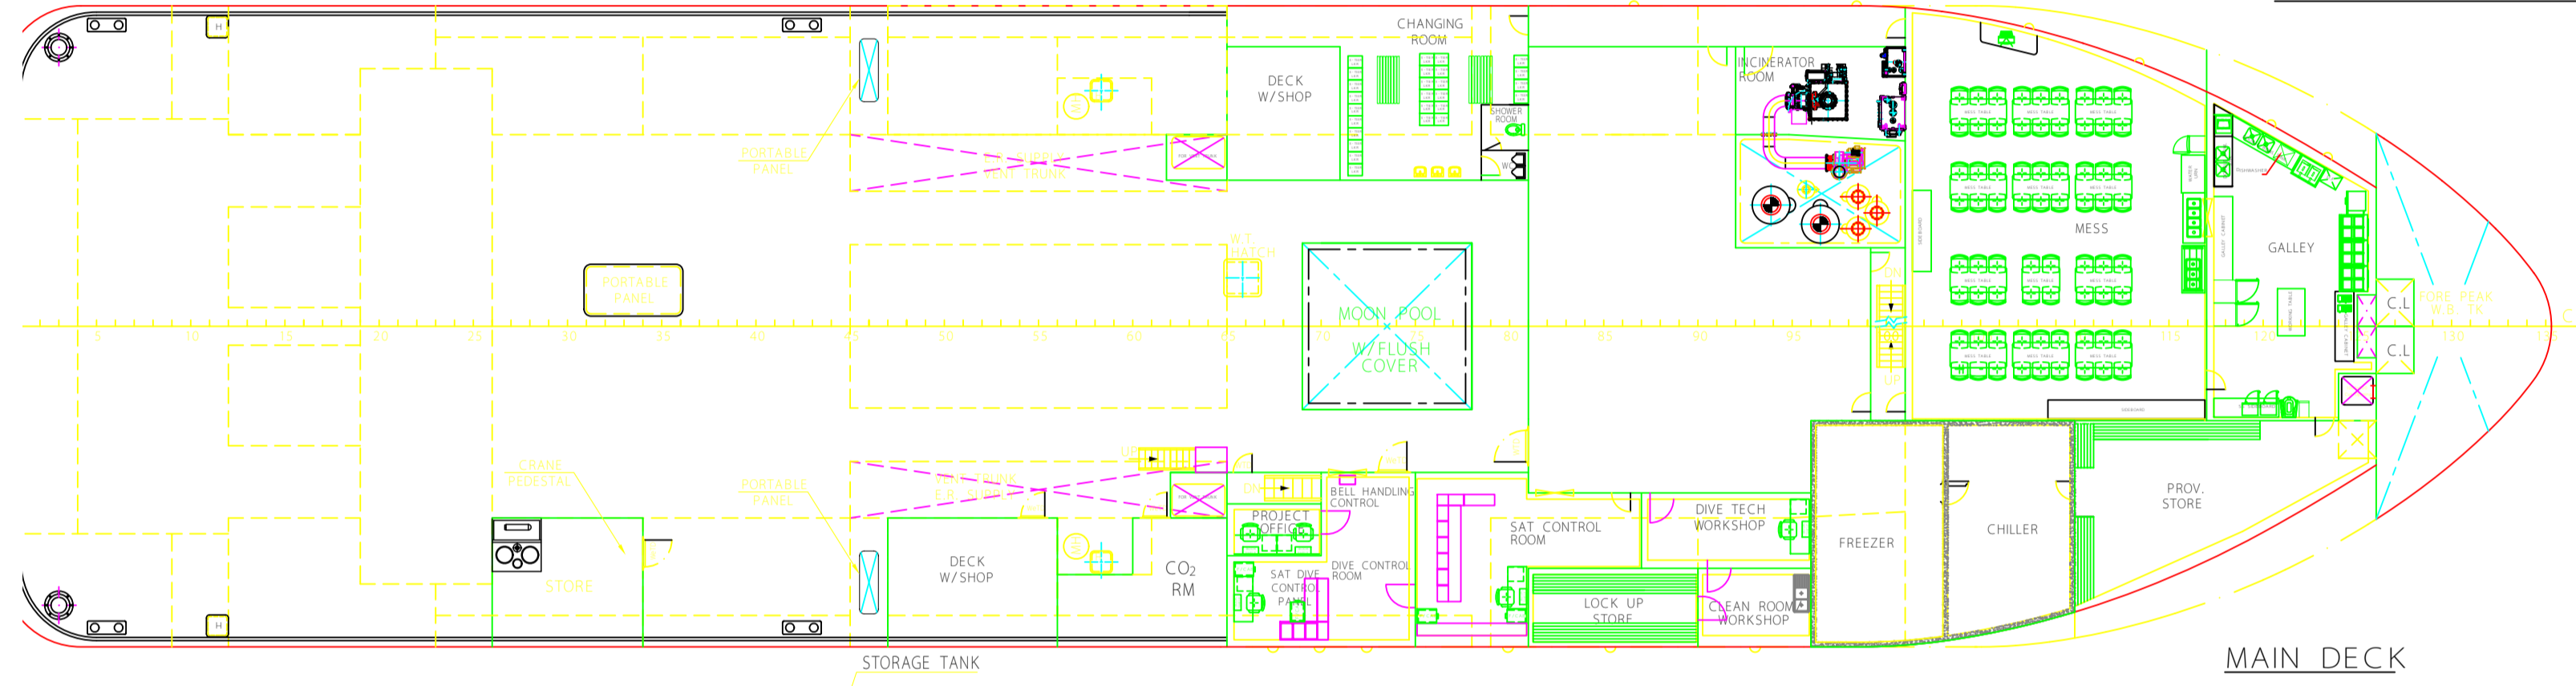
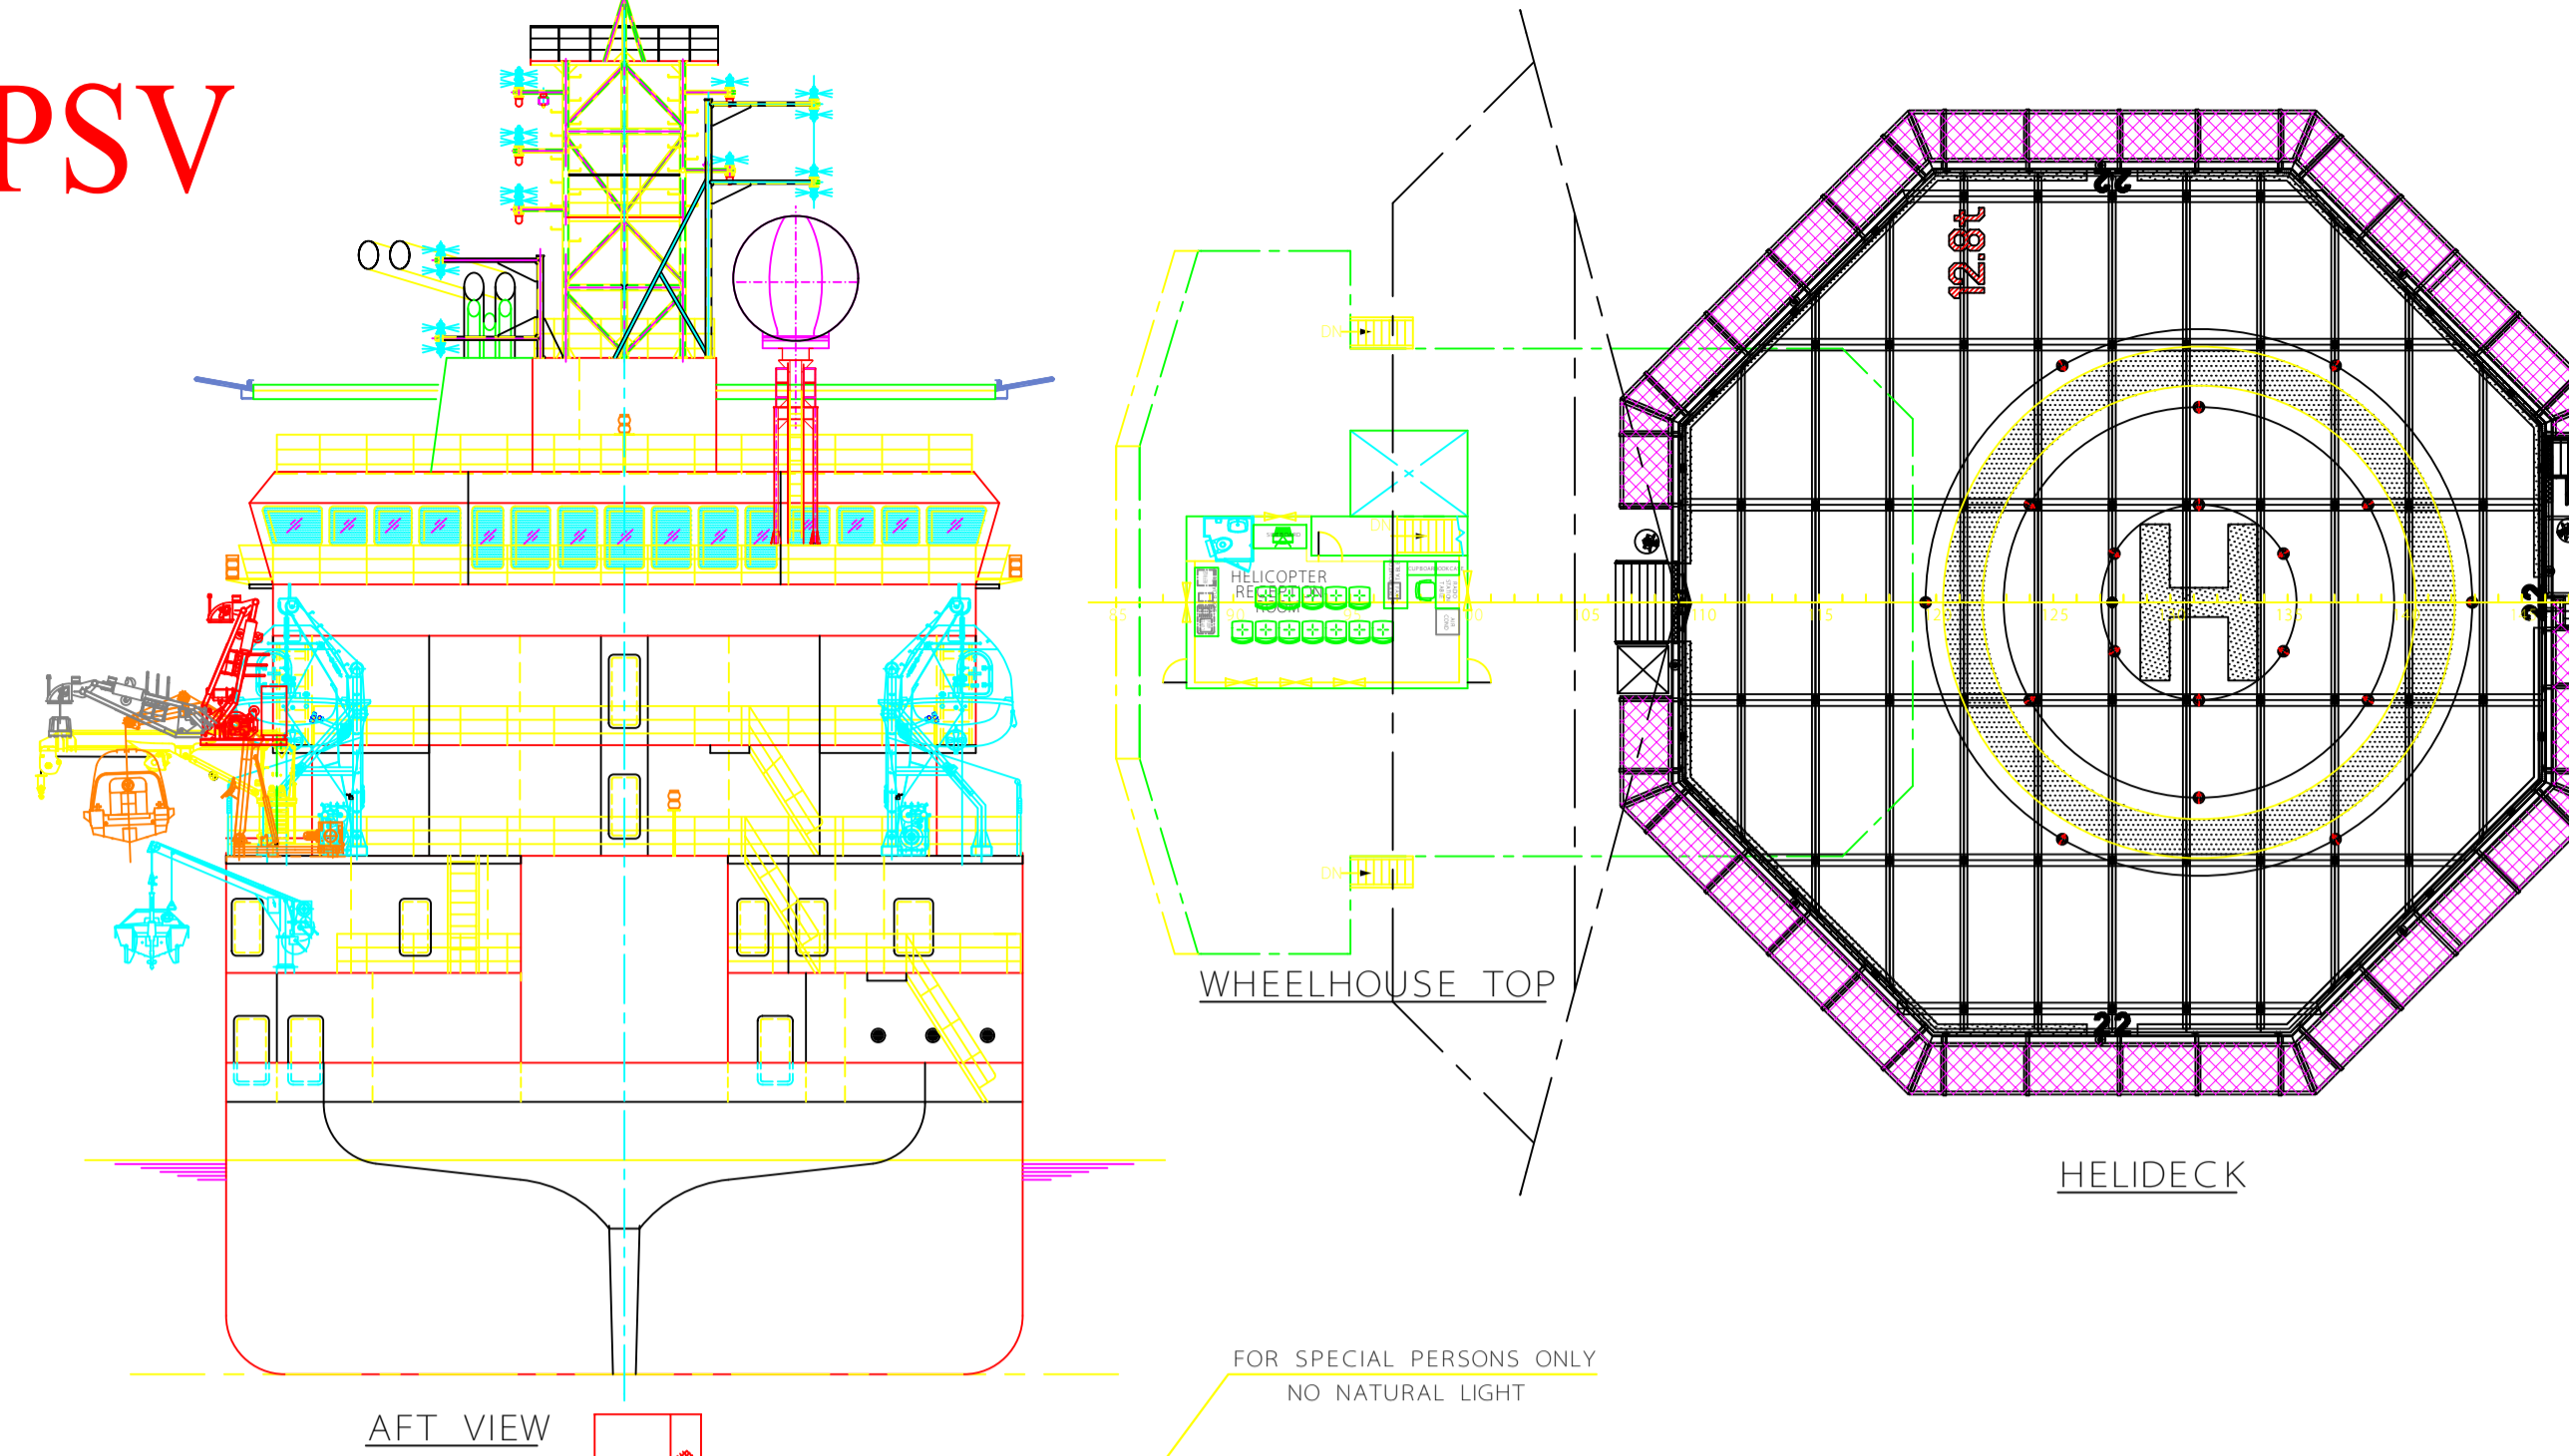


PRINCIPAL PARTICULARS

LENGTH O.A.	82.20m
LENGTH W.L.	81.90m
BEAM MLD.	20.40m
DEPTH MLD.	7.00m
DRAFT DESIGNED	5.50m
COMPLEMENT	120 MEN
LENGTH B.P.	77.60m
CLASS	1A OFFSHORE SERVICE VESSEL (SUPPLY), DPS(2)

DP-2 ROV MPSV

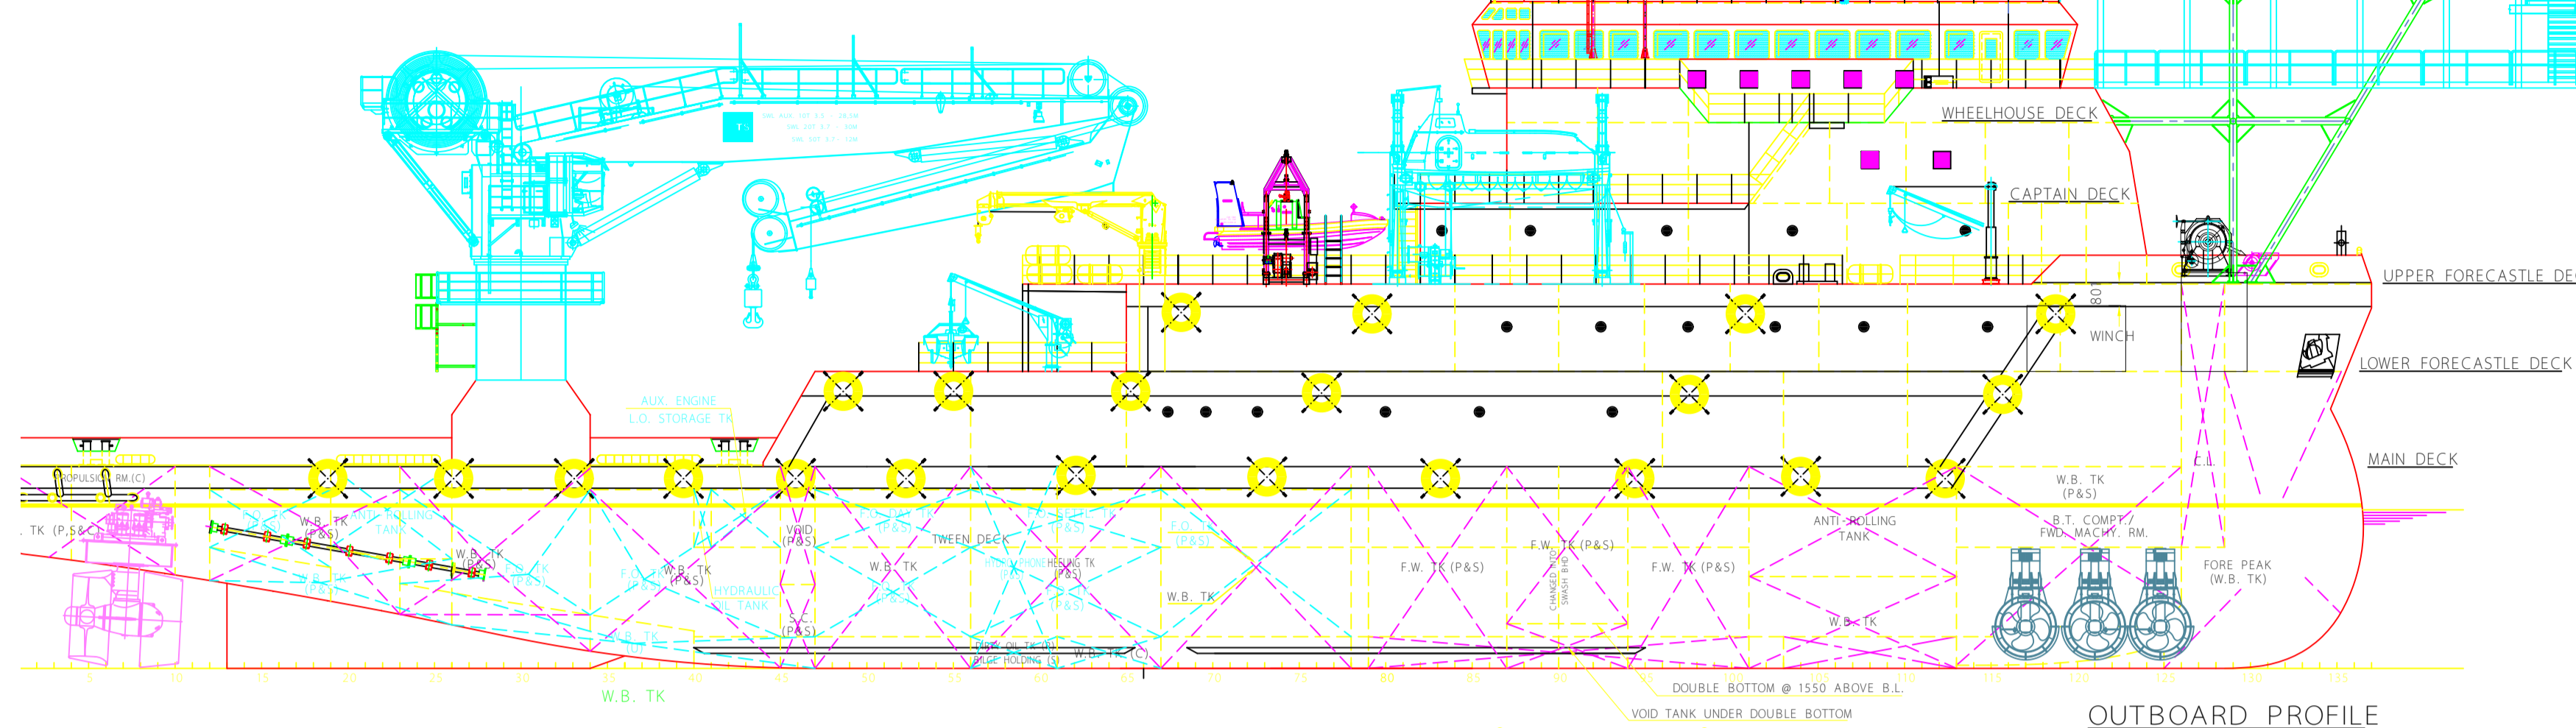

NO.	DATE	DESCRIPTION	BY	REV
01.10.2016		DESIGN NAME SHOWN ON PILETOP		2
01.09.2016		CHANGES CLASS OWNER TANK AGE		1
01.08.11		UPDATE SECOND MEANS OF ESCAPE WAY FOR E.C.B.		1
14.06.11		SHOW SPECIAL PERSONAL ROOMS AS PER OWNER'S REQUEST		1
11.02.11		REPLACE W.T. SLIDING DOOR BY W.T. I.C. @ P & S AS PER OWNER'S COMMENT		1
12.11.10		ADD HIFAP TANK @ PORT SIDE AS PER OWNER'S COMMENTS & DESIGN PROGRESS		1
23.09.10		ADD EMER. GENSET F.O. TK & SHFT BECK CRANE AS PER OWNER'S COMMENTS		1
22.06.10		AMENDED AS PER OWNER'S COMMENTS		1
14.01.10		AMENDED AS PER IFC CODE & OWNER'S COMMENTS		1
14.12.09		AMENDED AS PER OWNER'S COMMENTS		1
09.04.09		AMENDED AS PER OWNER'S COMMENTS		1
02.02.09		SHIFT LIFEBOAT AS PER OWNER'S COMMENTS		1
25.09.08		UPDATED AS PER STR. & MCHAL. & ACC. DRAWINGS		1
14.08.08		AMENDED AS PER YARD'S COMMENTS		1
08.08.08		AMENDED AS PER YARD'S COMMENTS & DESIGN PROGRESS		1
28.07.08		AMENDED AS PER OWNER'S COMMENTS		1
23.07.08		AMENDED AS PER YARD'S COMMENTS		1
13.06.08		AMENDED AS PER YARD'S COMMENTS		1
10.03.08		ADD INCINERATOR & REVISED AS PER DESIGN PROGRESS		1
05.02.08		REVISED AS PER DESIGN PROGRESS		1
12.01.08		REVISED AS PER OWNER'S COMMENTS		1
02.01.08		REVISED AS PER OWNER'S COMMENTS		1
	DATE	MODIFICATION		REV

82m DP2 ROV SUBSEA OPERATION VESSEL

TITLE:	General Arrangement		
OWNER	TBD	YARD NO.	TBD
BUILDER	TBD		
CLASS	DNV GL		
NAVAL ARCHITECTS Hong Kong			
DRAWN	CHECKED	APPROVED	SCALE
Jun Jun			1:200
17.08.07			C4128B/H-1