




PROFILE

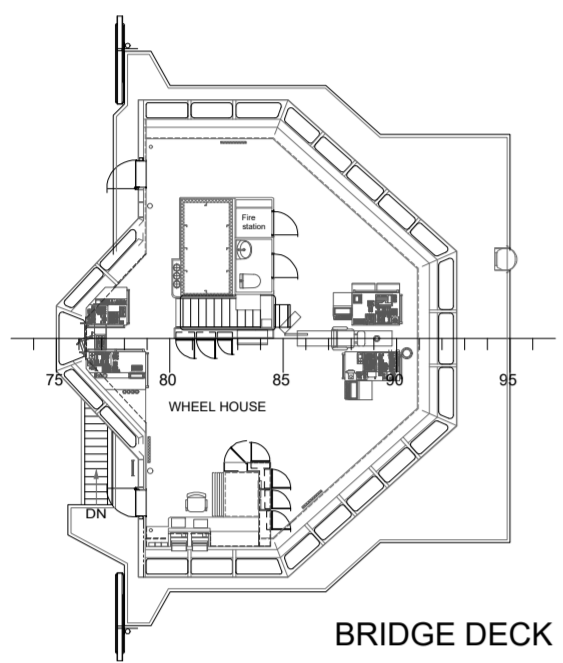


BRIDGE DECK

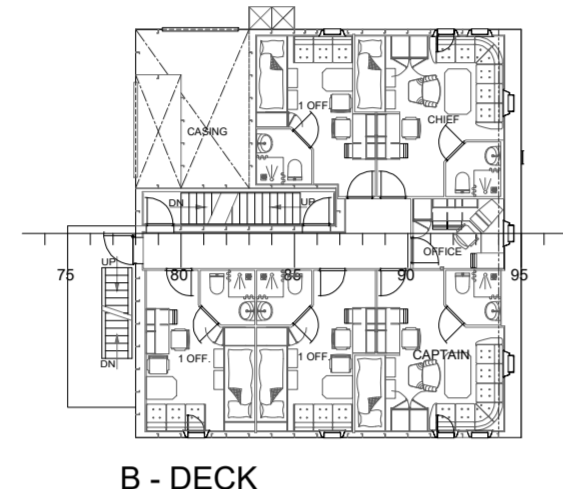


B - DECK

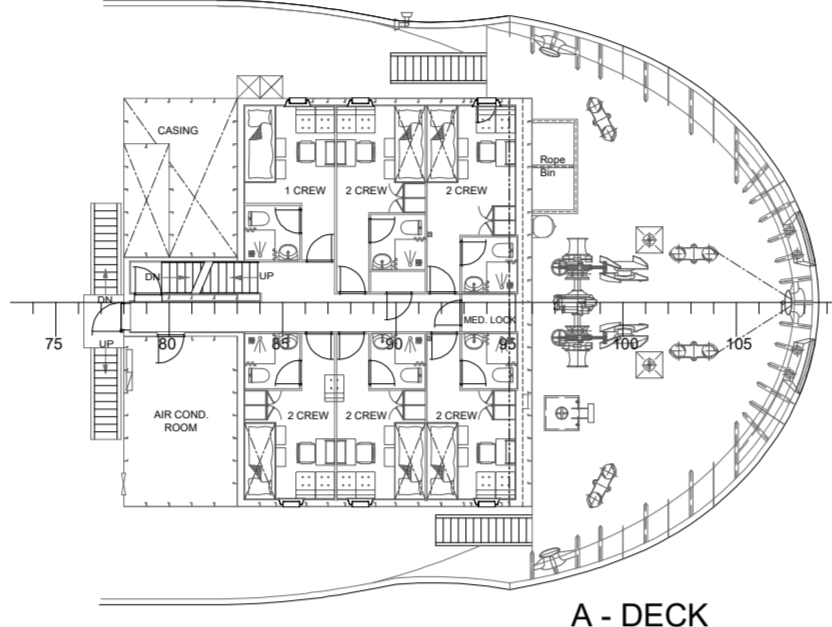


A - DECK

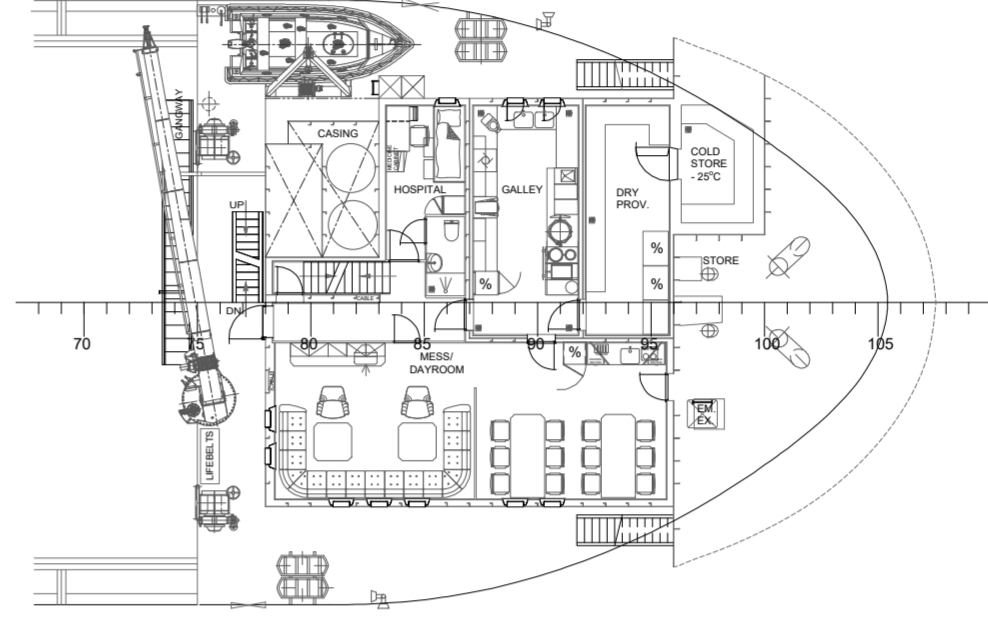


FORECASTLE DECK

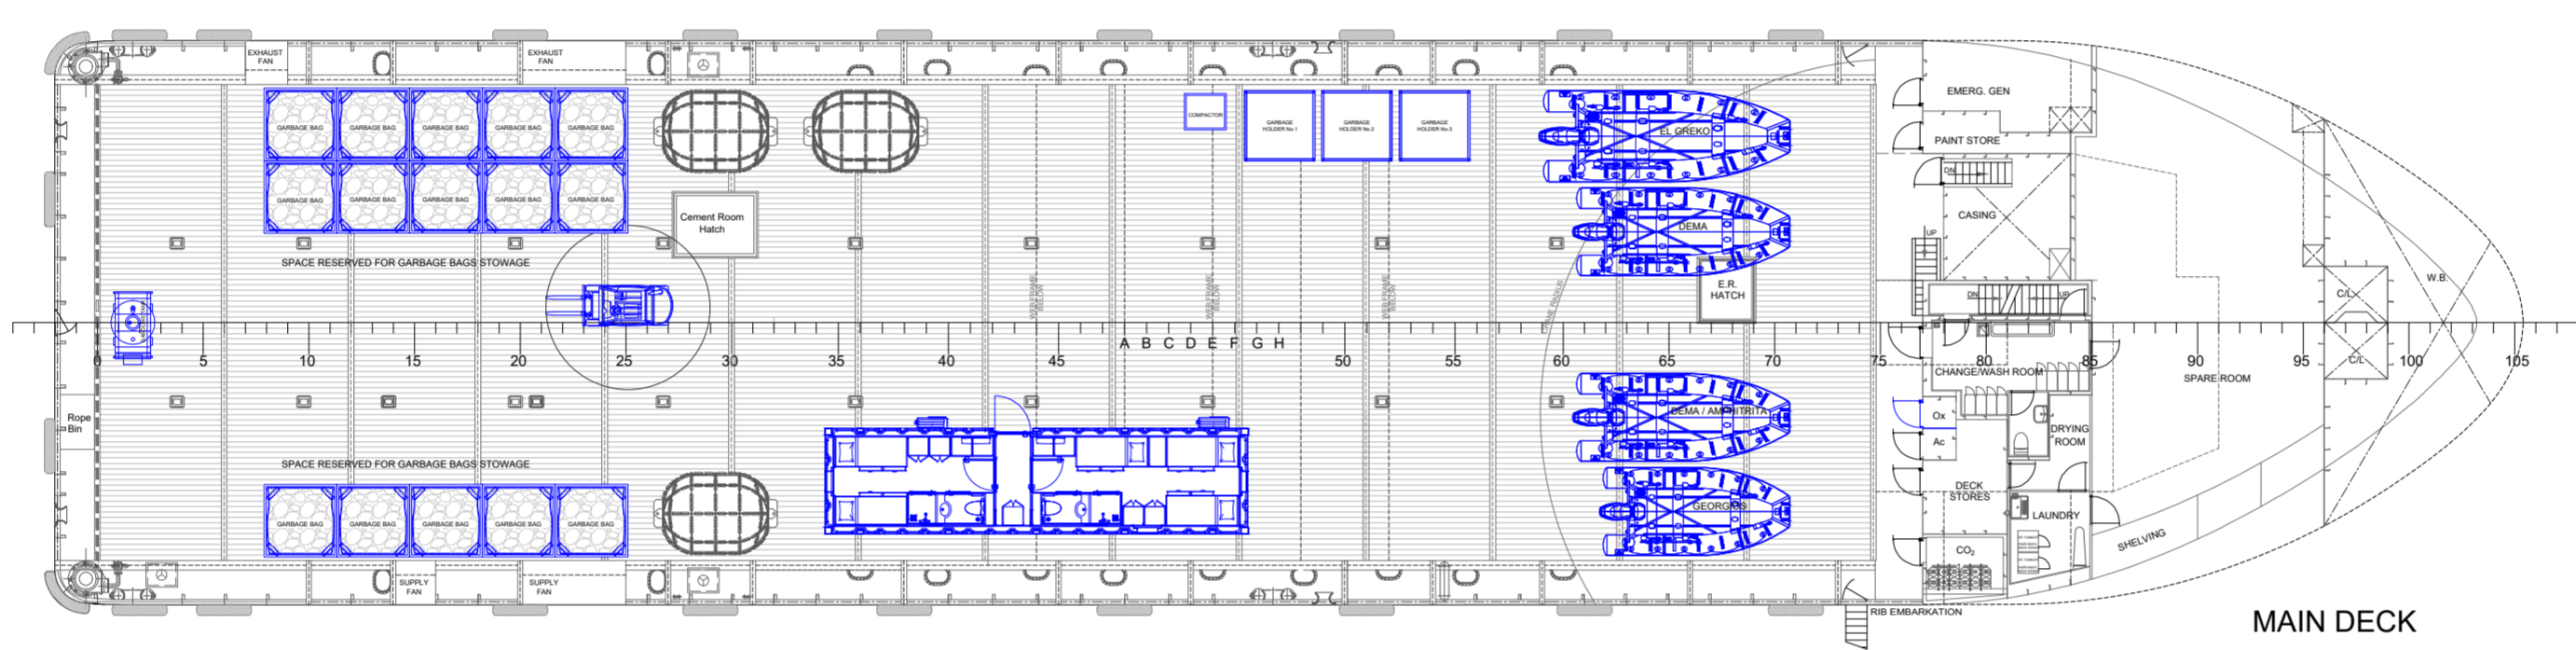


MAIN DECK

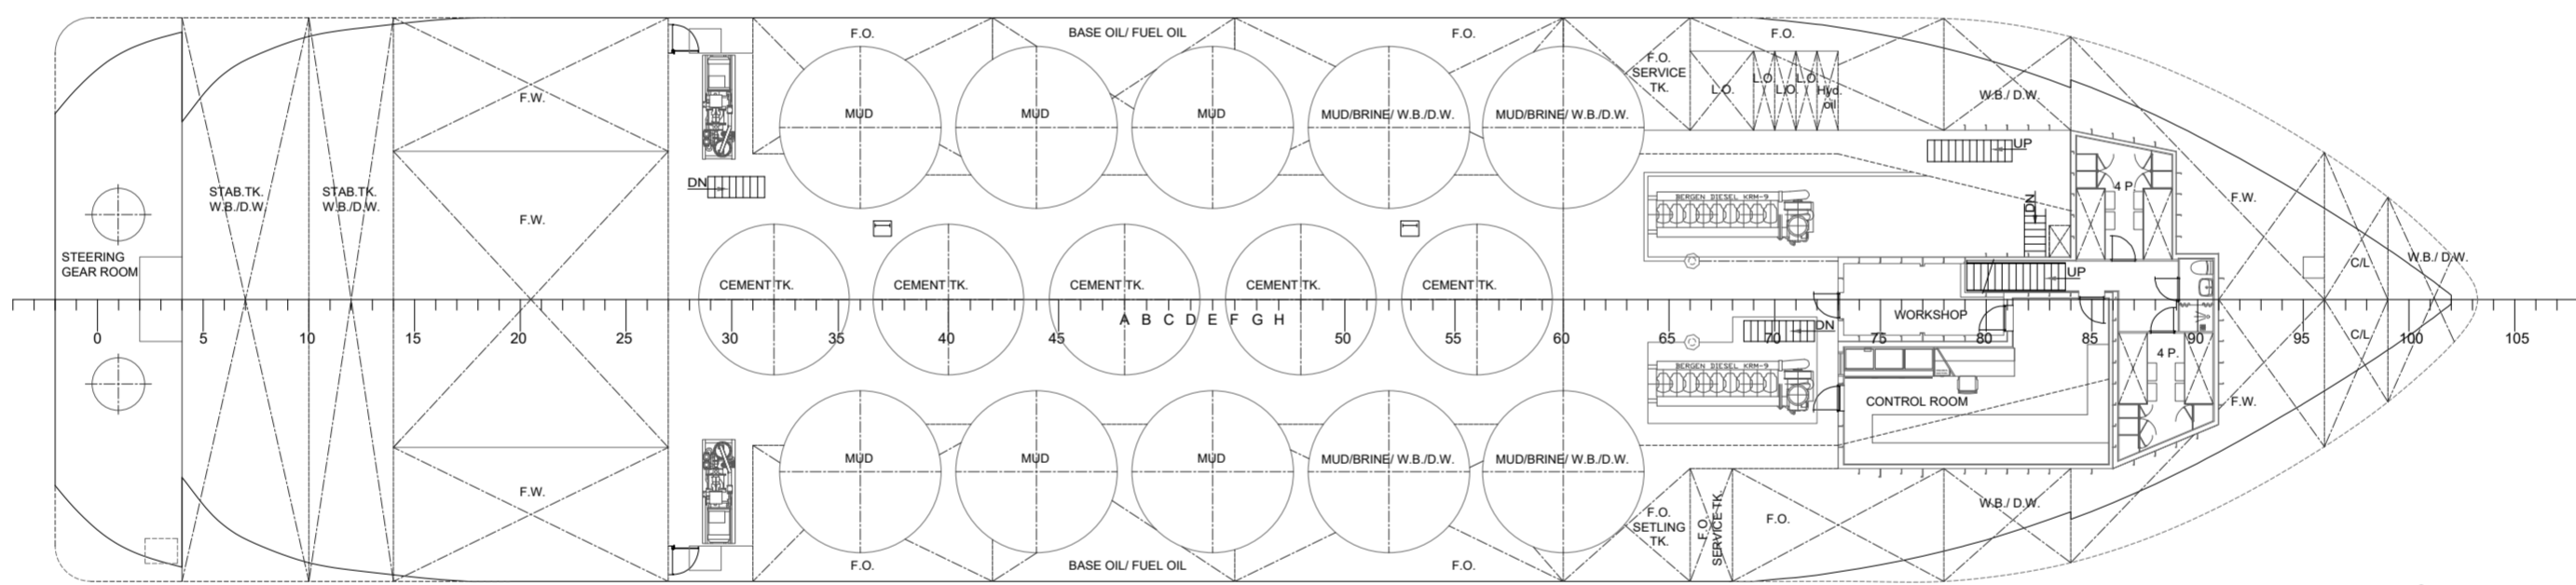

TWEEN DECK

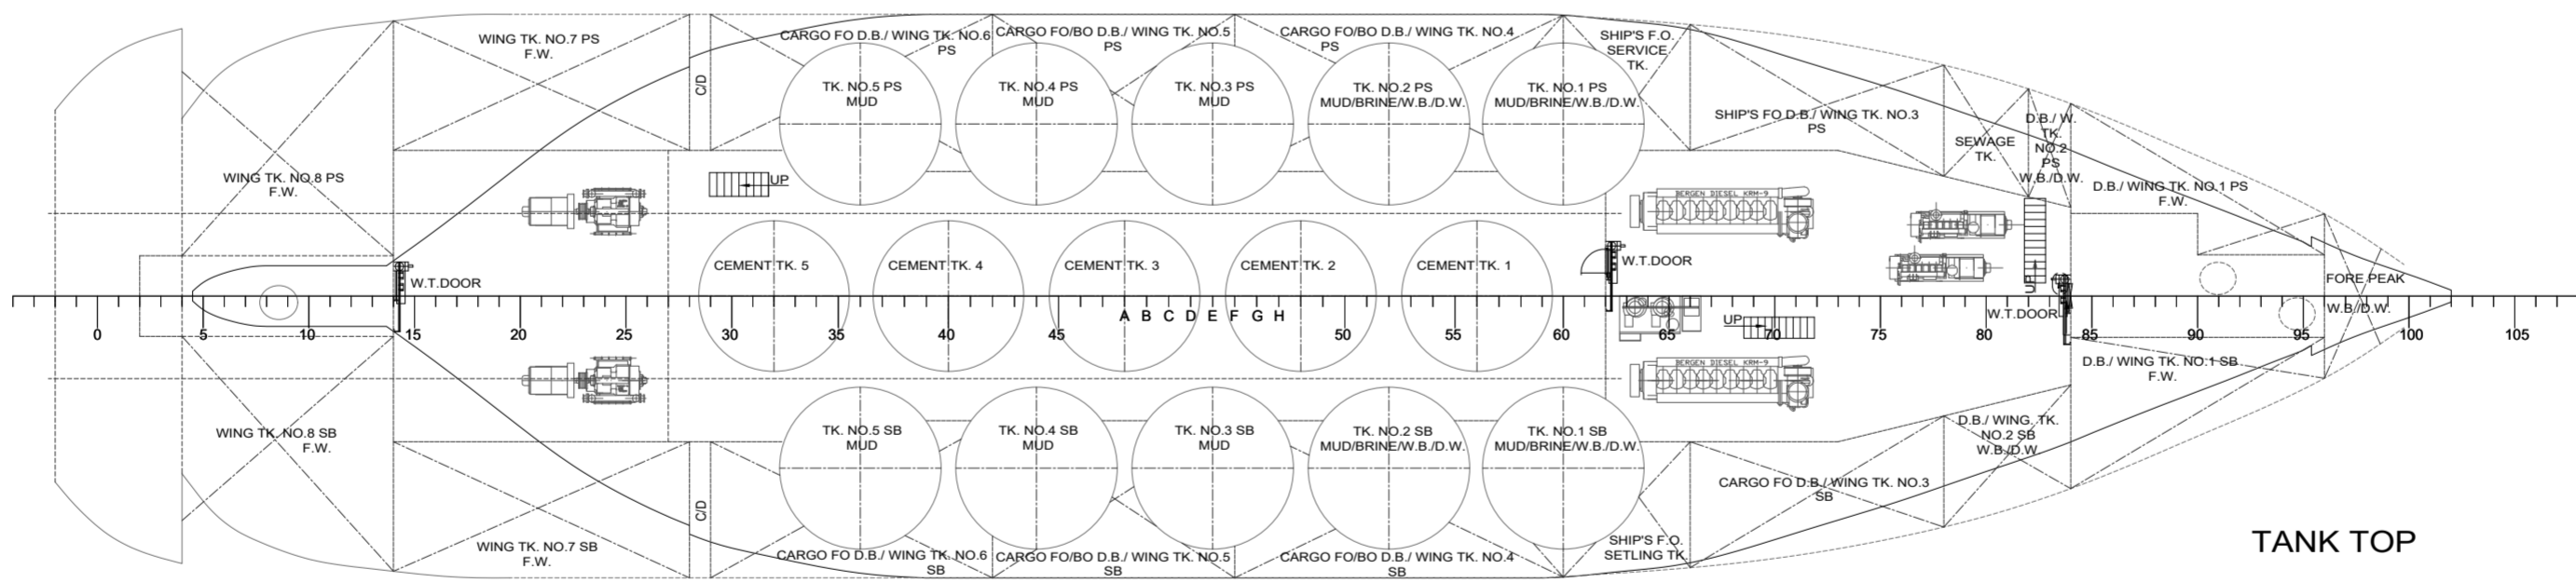

TANK TOP

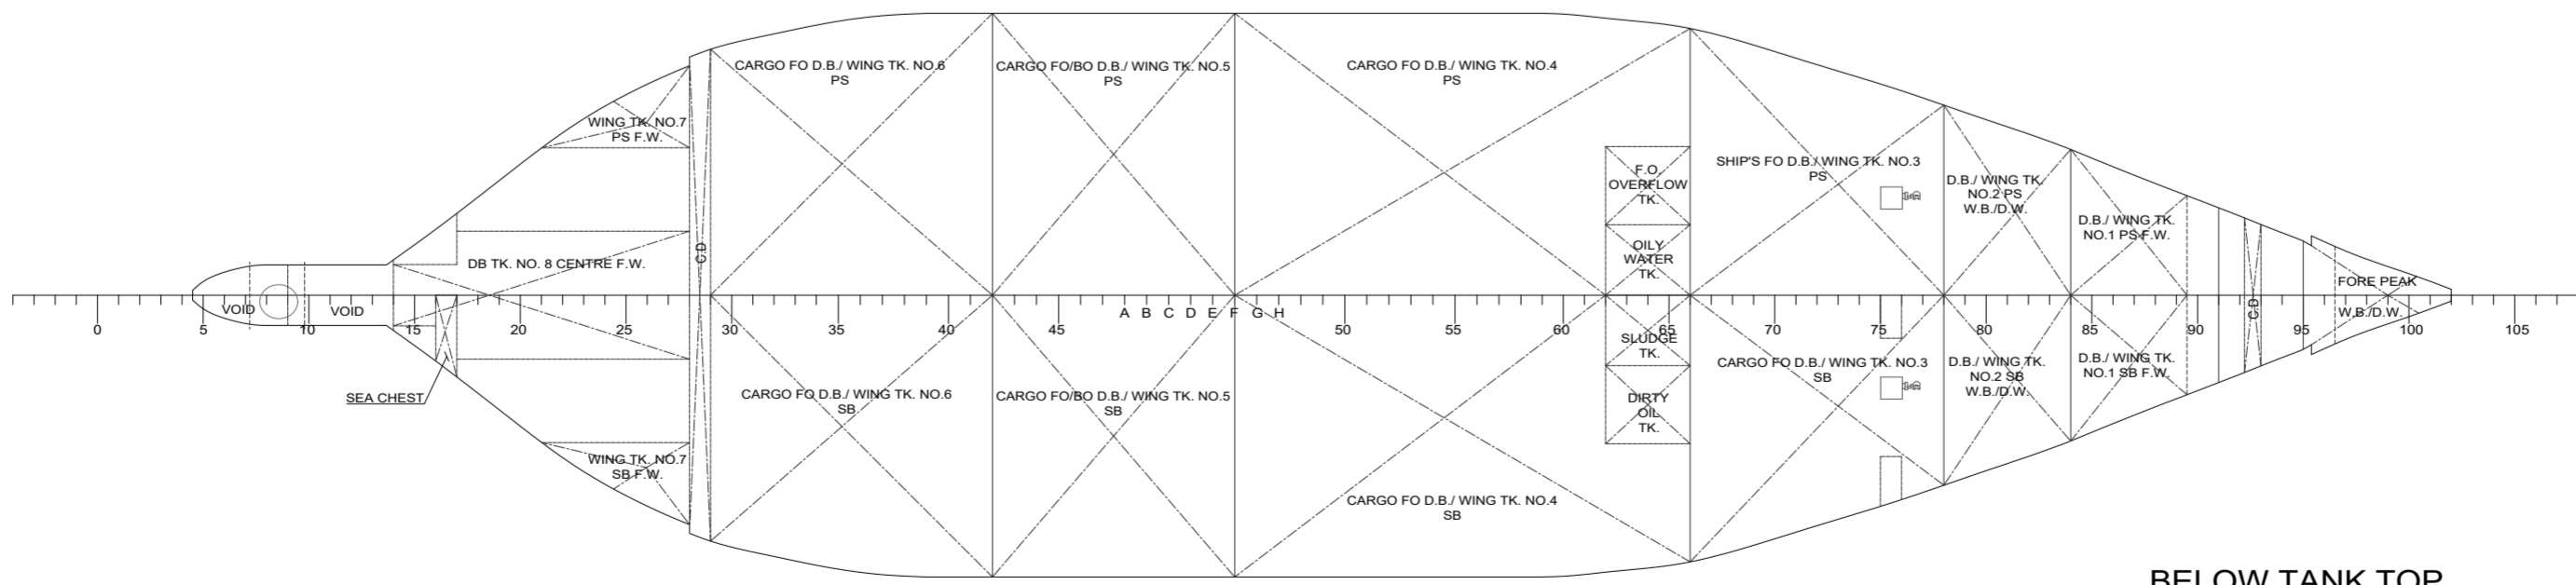

BELOW TANK TOP

Updated for new container position	2	17/12/2020			
Updated for one container installation only	1	11/12/2020			
Description:	Revision:	Date:	By:	Chk:	App:
Dwg Title: GENERAL ARRANGEMENT UPDATED					
Scale:	Class:	Dwg No.:			
1:200	BV	LSK45_100.002			
A1 OVERSIZE	Rev:	Date:	Page No.:		
	2	09/02/21	1/1		
		Drawn:	Checked:	Approved:	

THIS DRAWING MUST NOT BE COPIED, REPRODUCED OR USED FOR ANY PURPOSE OTHER THAN THAT PROJECT WITHOUT SHIPVECA PRIOR WRITTEN PERMISSION.