


REFERENCE DRAWINGS

S.NO.	DESCRIPTION	DWG. NUMBER
1.	GENERAL ARRANGEMENT	P2463-101-01
2.	GENERAL ARRANGEMENT (ACCOMMODATION)	P2463-101-03

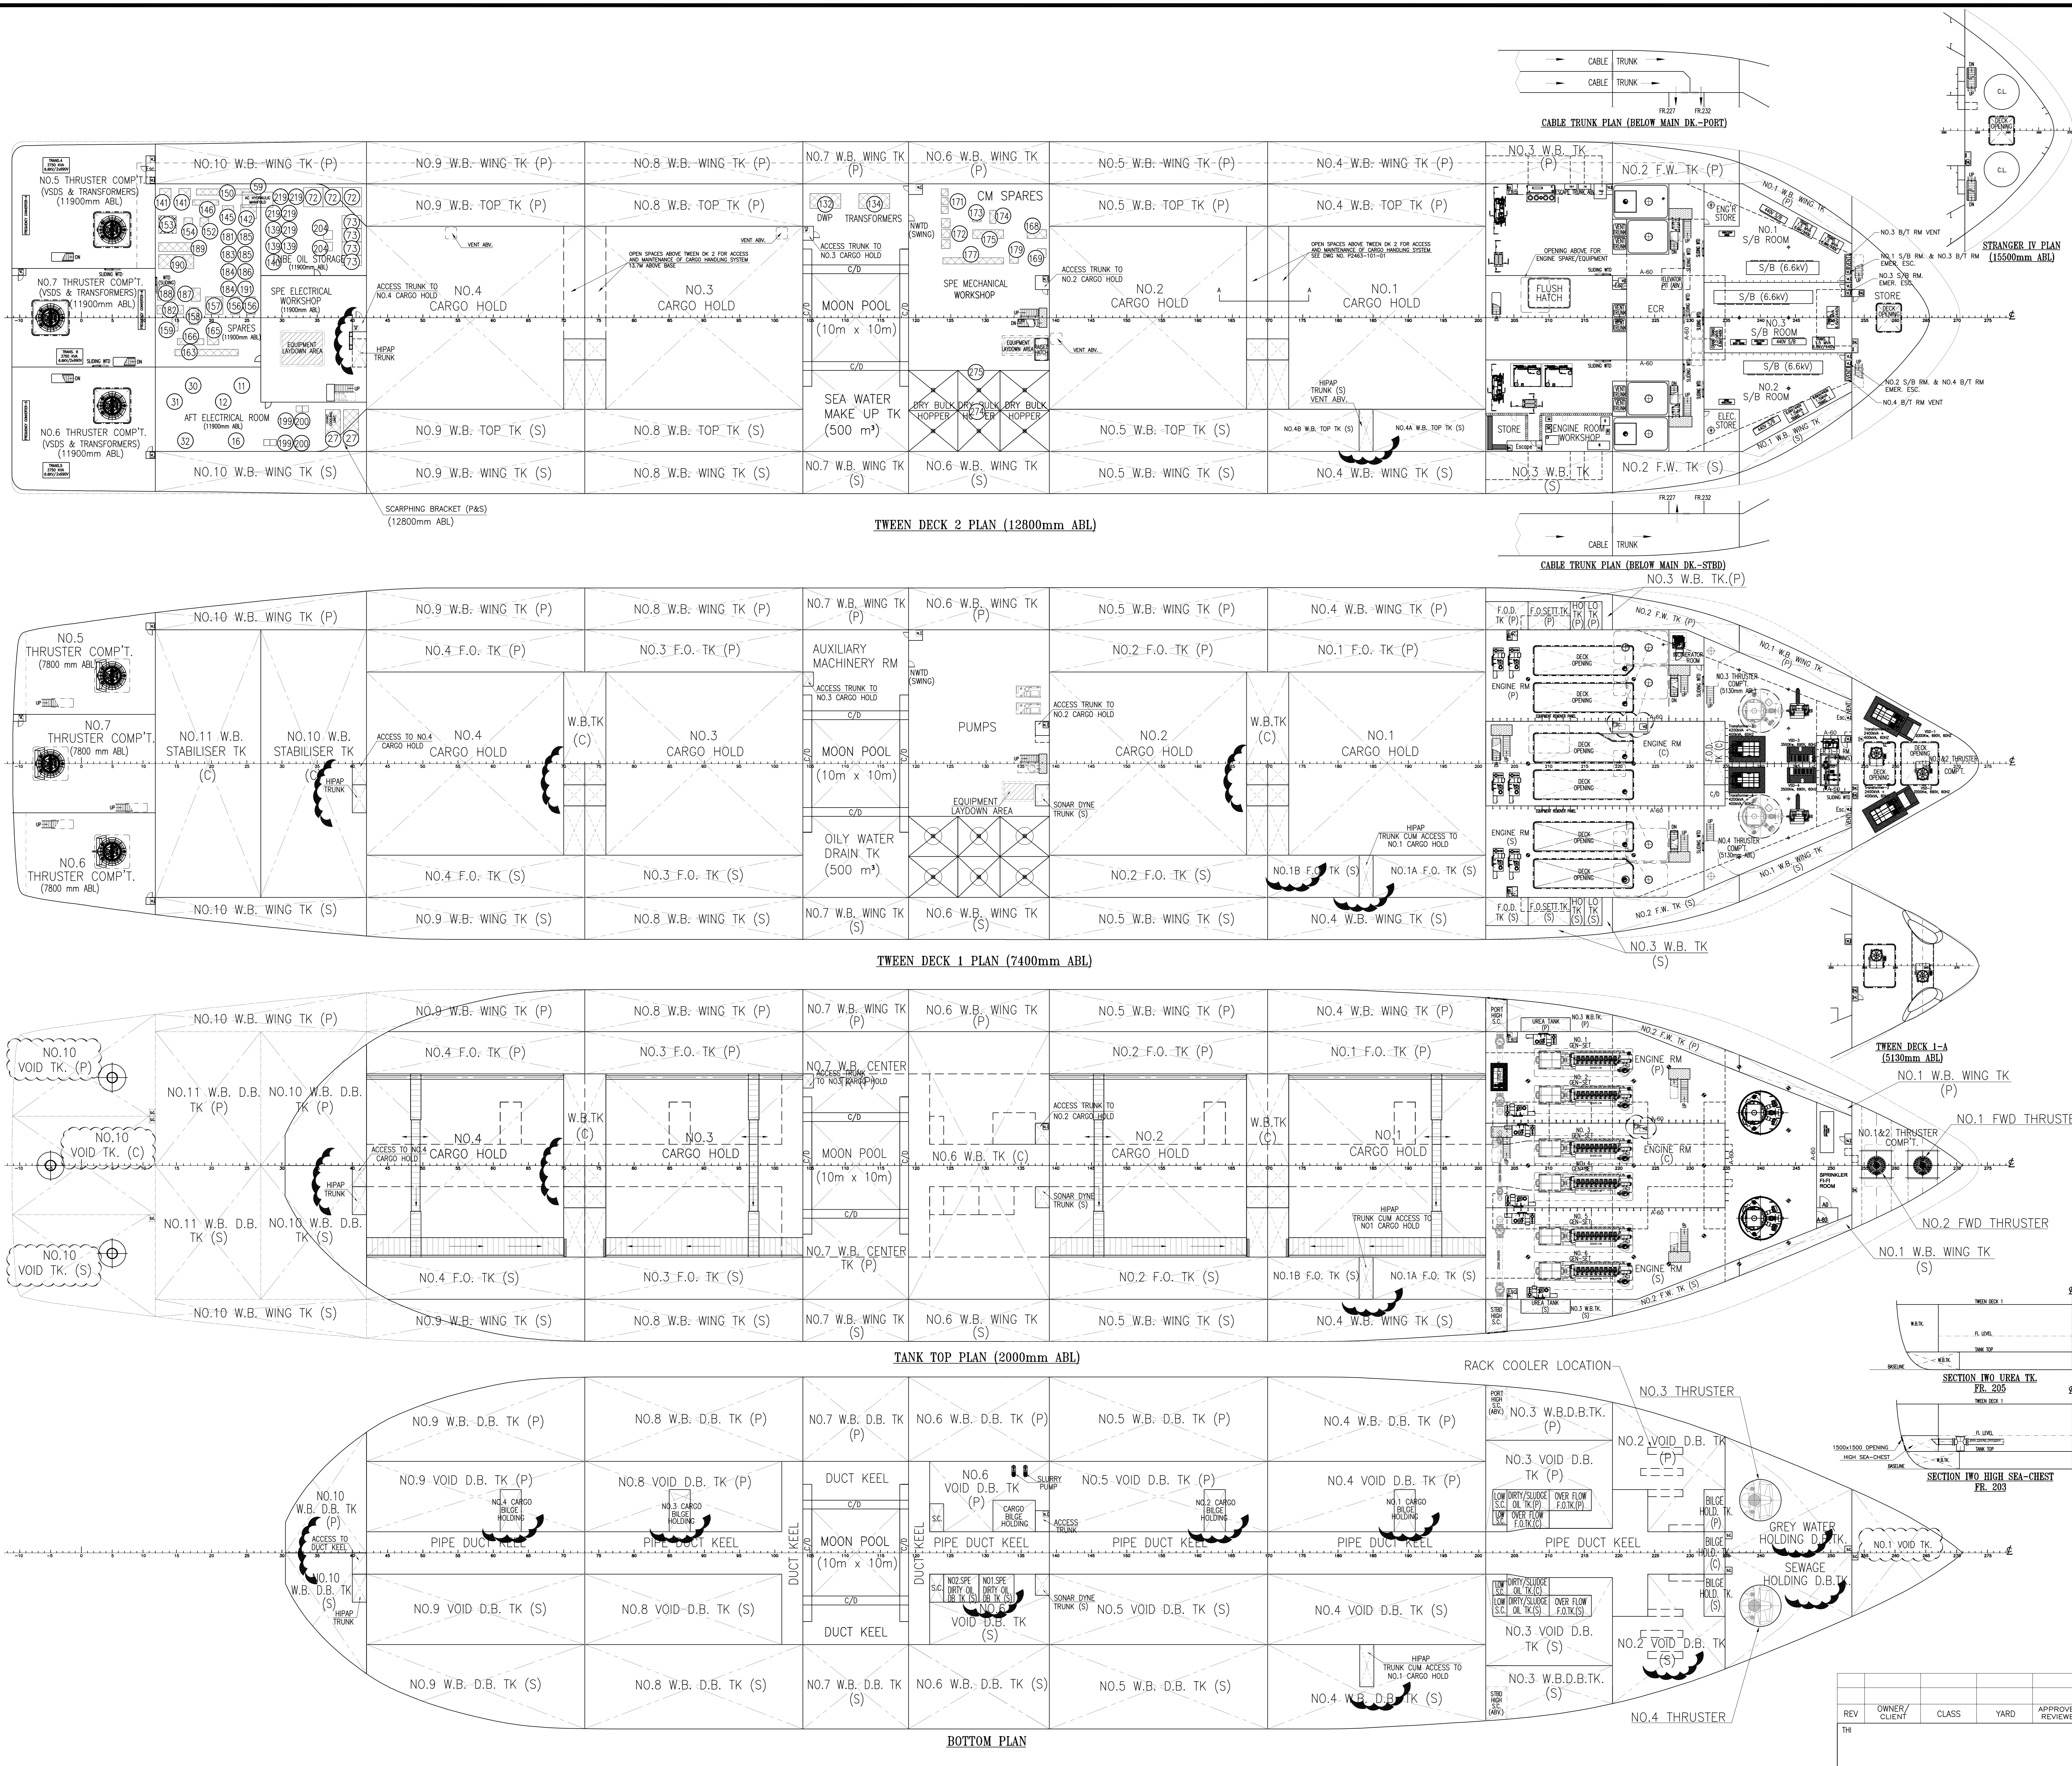

NOTES :
ITEMS MARKED IN CIRCLE, REFER TO SPE GA AND BEDESCHI GA.

CLASS : ABS
+1 A1 (E) OFFSHORE SUPPORT VESSEL SPS, MLC-ACCOM, HAB++ (WB), HELIDCK (with Certificate of Compliance in respect of UKOOA CAP 437, NORSEK C-004 standards) , CPS, HDC (Exposed Main Deck, 10m L2)
+ AMS, + ACCU, DPS - 2 EHS - F, UWILD, NBLES

REV	DESCRIPTION	DATE
A11	CHANGE LOCATION OF SEWAGE TK, GREY WATER HOLDING TK(RACK COOLER) & ADD TRUNK,	23.03.16
A10	GENERAL REVISIONS,	07.05.15
A9	ADDED PLATFORM BETWEEN 5180MM AND 7400MM ABL. AT FR.232 TO 234 AT TWEEN,	20.04.15
A8	DECK 1 AND SHIFTED SEWAGE D.B.TK. BET. FR.224 & 232 (S) AND REARRANGE D.B. TK.	30.03.15
A7	AMENDED AS PER OWNER COMMENTS DATED 26.03.2015.	16.03.15
A6	AMENDED AS PER DESIGN PROGRESS.	05.12.14
A5	CHANGE TO 3 ENGINE ROOM CONFIGURATIONS & 2 TUNNEL THRUSTER COMPT. AT FWD.	

OWNER: TBD
BUILDER: FUJIAN MAWEI SHIPBUILDING LTD. HULL NO. MW 301-1

PROJECT: OFFSHORE CONSTRUCTION VESSEL		
TITLE: GENERAL ARRANGEMENT - HULL LAYOUT		
DATE: 18.09.12	SCALE: 1:250	SIZE: A0
DRAWN BY: I.M.	PROJECT NO: P-2463	
CHECKED BY: PSC	DRG NO: P2463-101-02	
APPROVED BY: DGS	REV NO: A11	
NM DRG NO: SLO1-NMN-XSS-DWG-3010-004		