



REFERENCE DRAWINGS


S.NO.	DESCRIPTION	DWG. NUMBER
1.	GENERAL ARRANGEMENT	P2463-101-01
2.	GENERAL ARRANGEMENT (HULL LAYOUT)	P2463-101-02

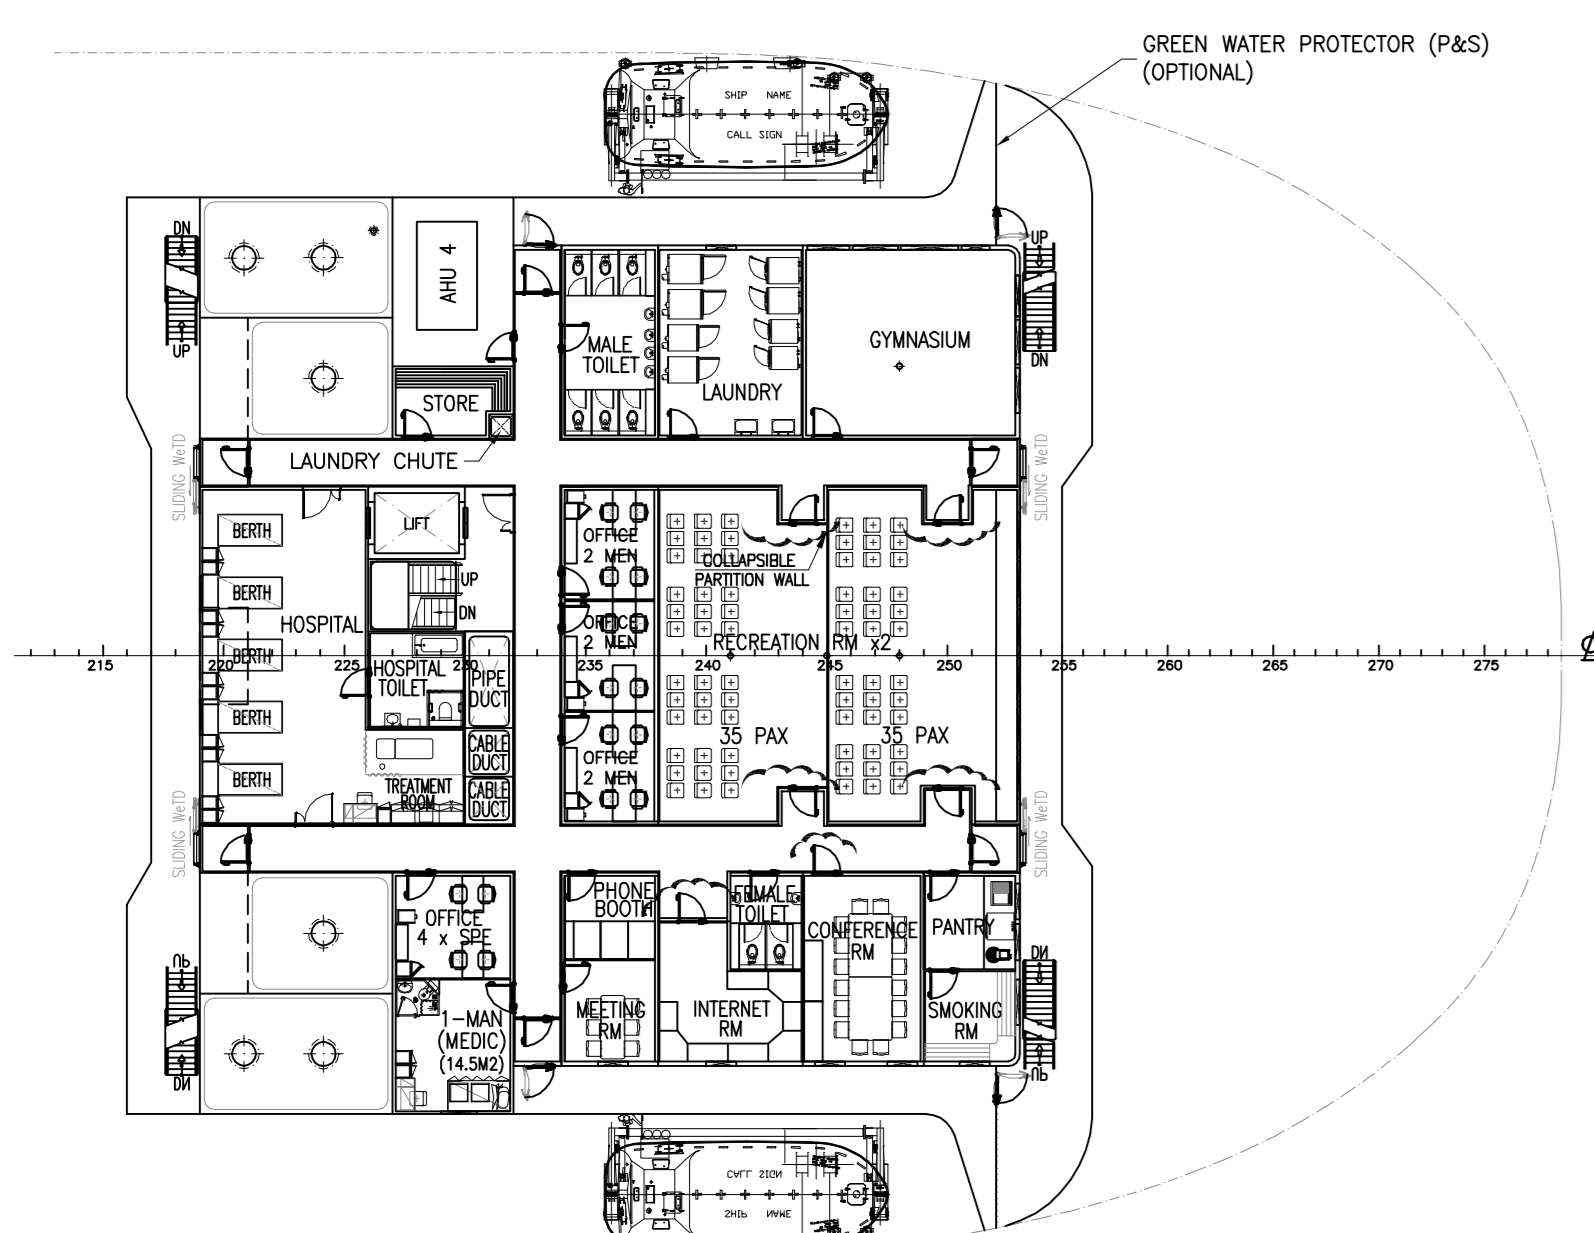


ACCOMMODATION DECK A
1 X 1-MAN= 1 MAN

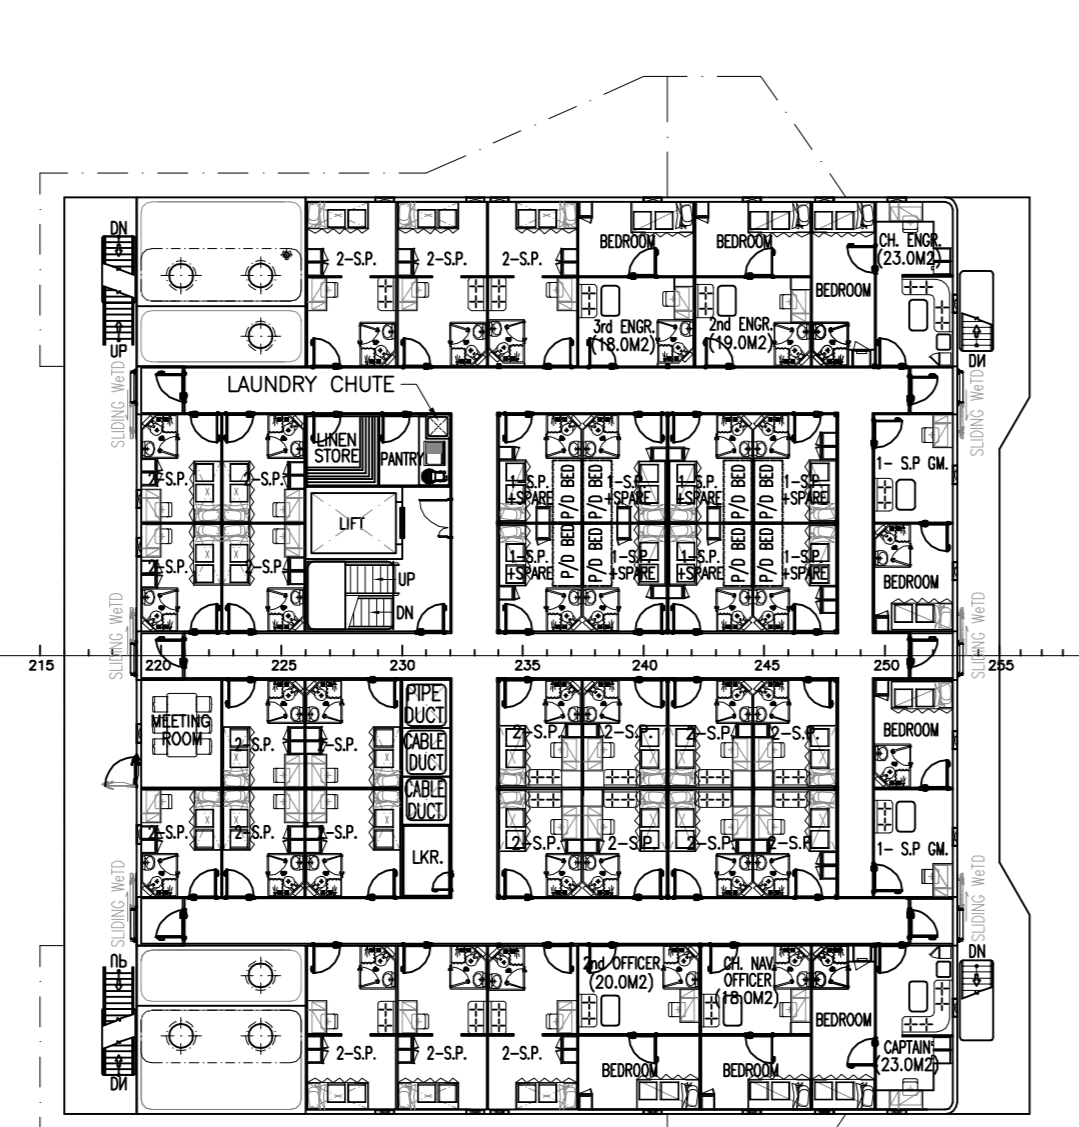


ACCOMMODATION DECK D
6 X 1-CREW = 06 CREW
2 X S.P. GM = 02 S.P.
8 X 1-S.P.+ 1 SPARE = 16 S.P.
23 X 2-S.P. = 46 S.P.
TOTAL = 70 PERSONS

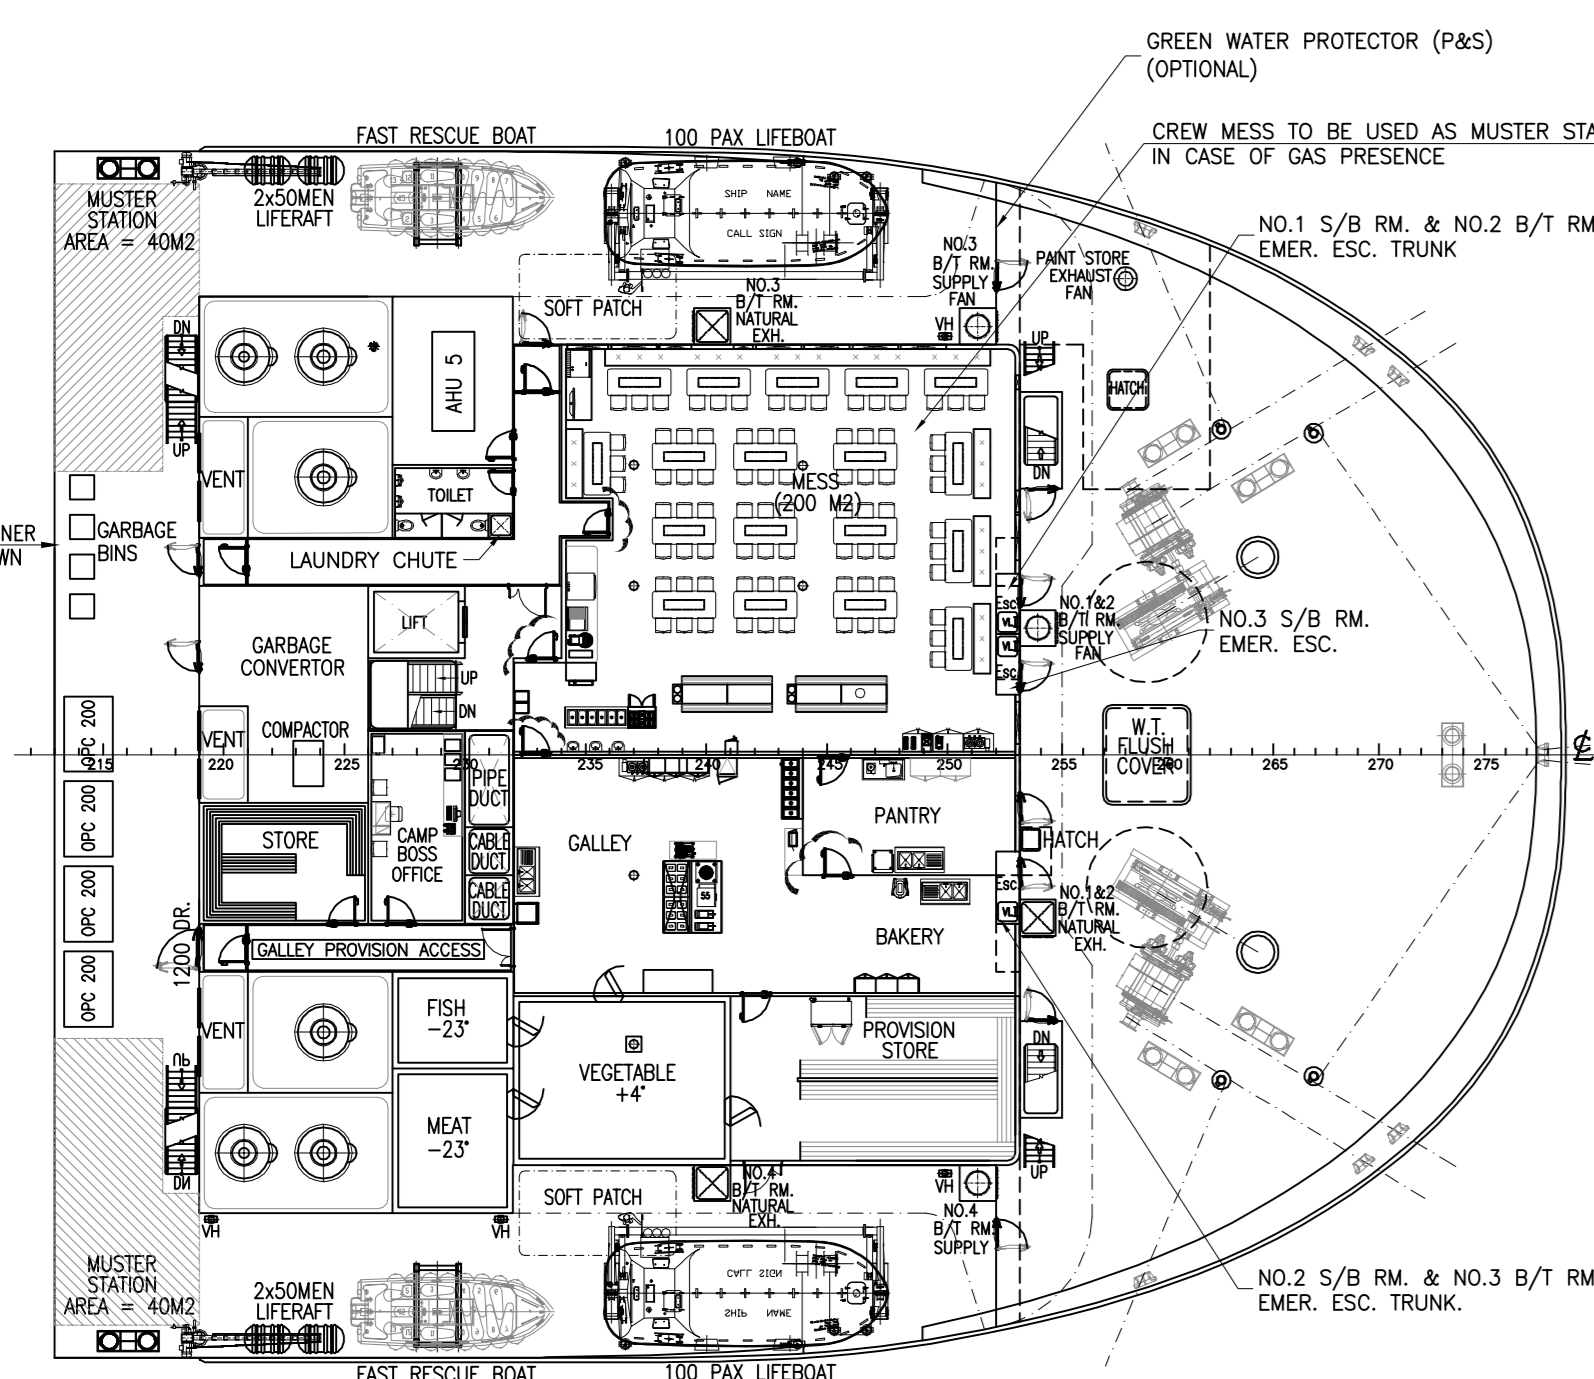


UPPER FORECASTLE DECK

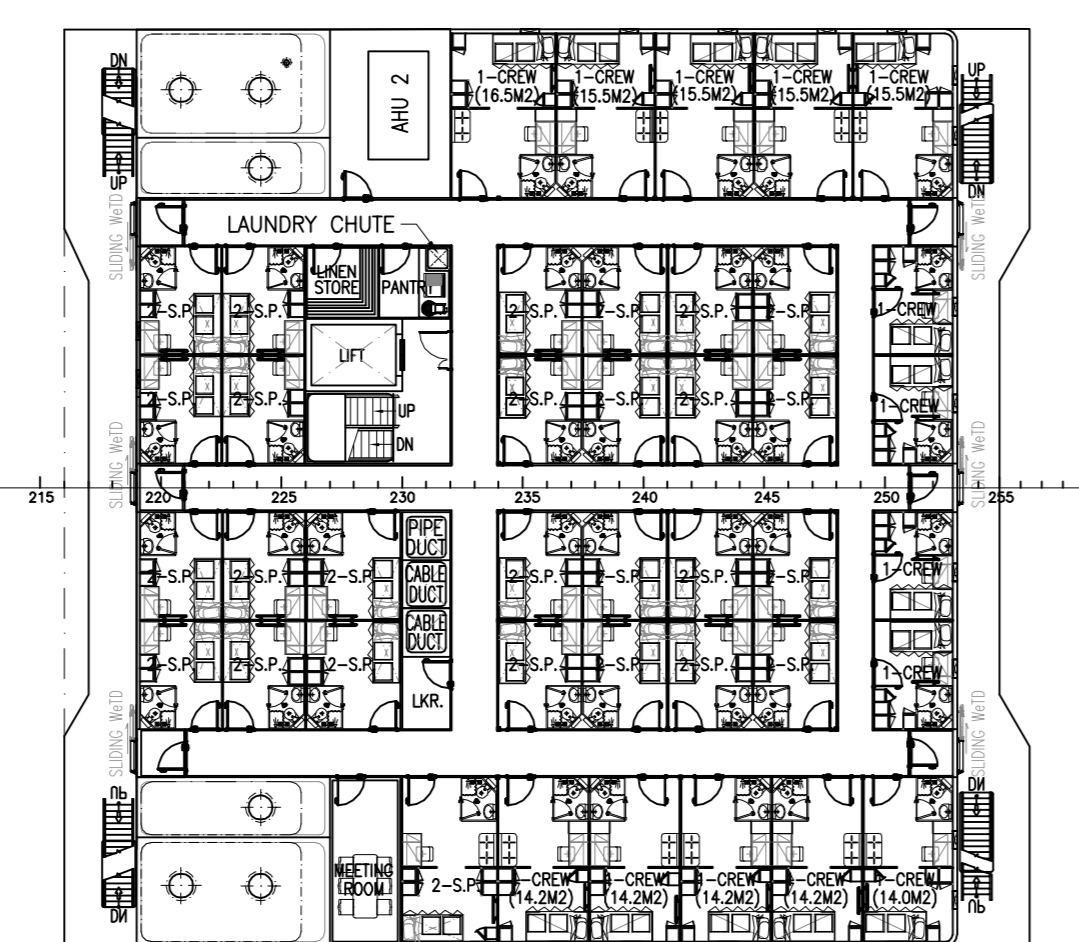


ACCOMMODATION DECK C
14 X 1-CREW = 14 CREW
27 X 2-S.P. = 54 S.P.
TOTAL = 68 PERSONS

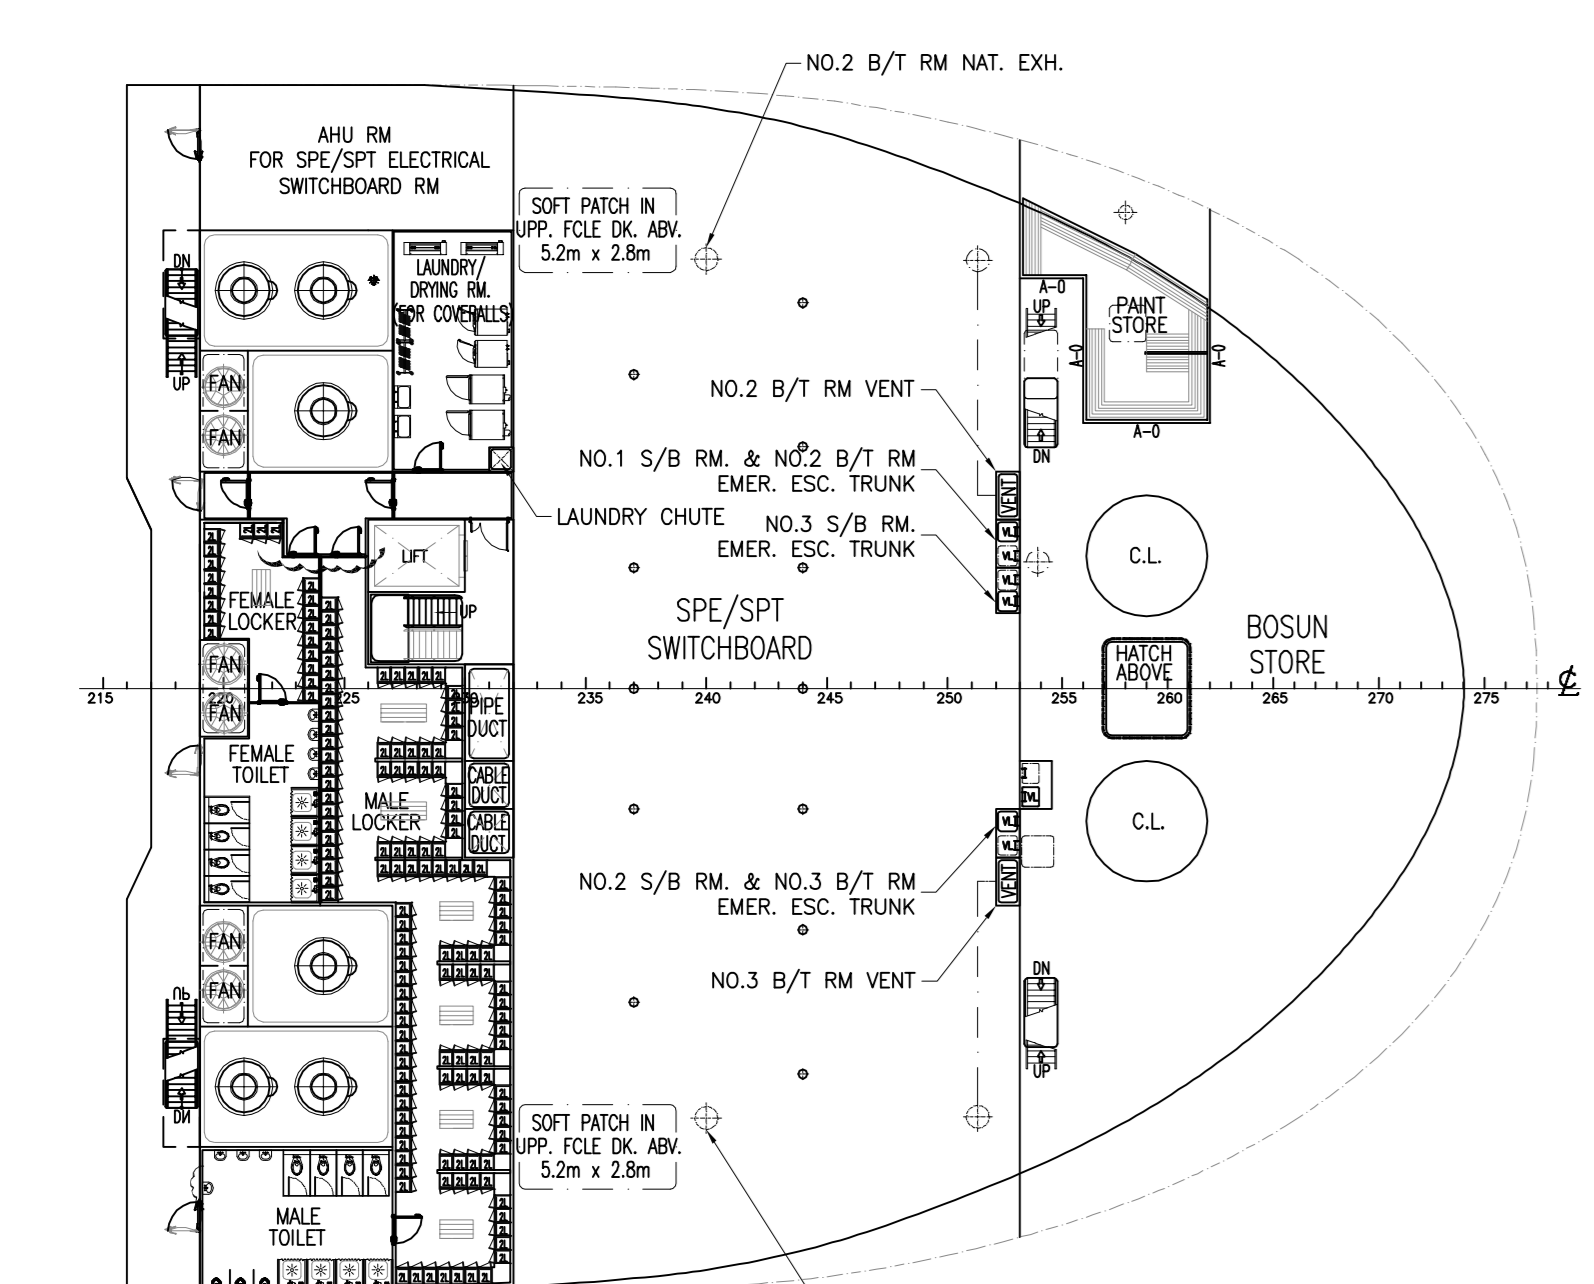

FORECASTLE DECK PLAN

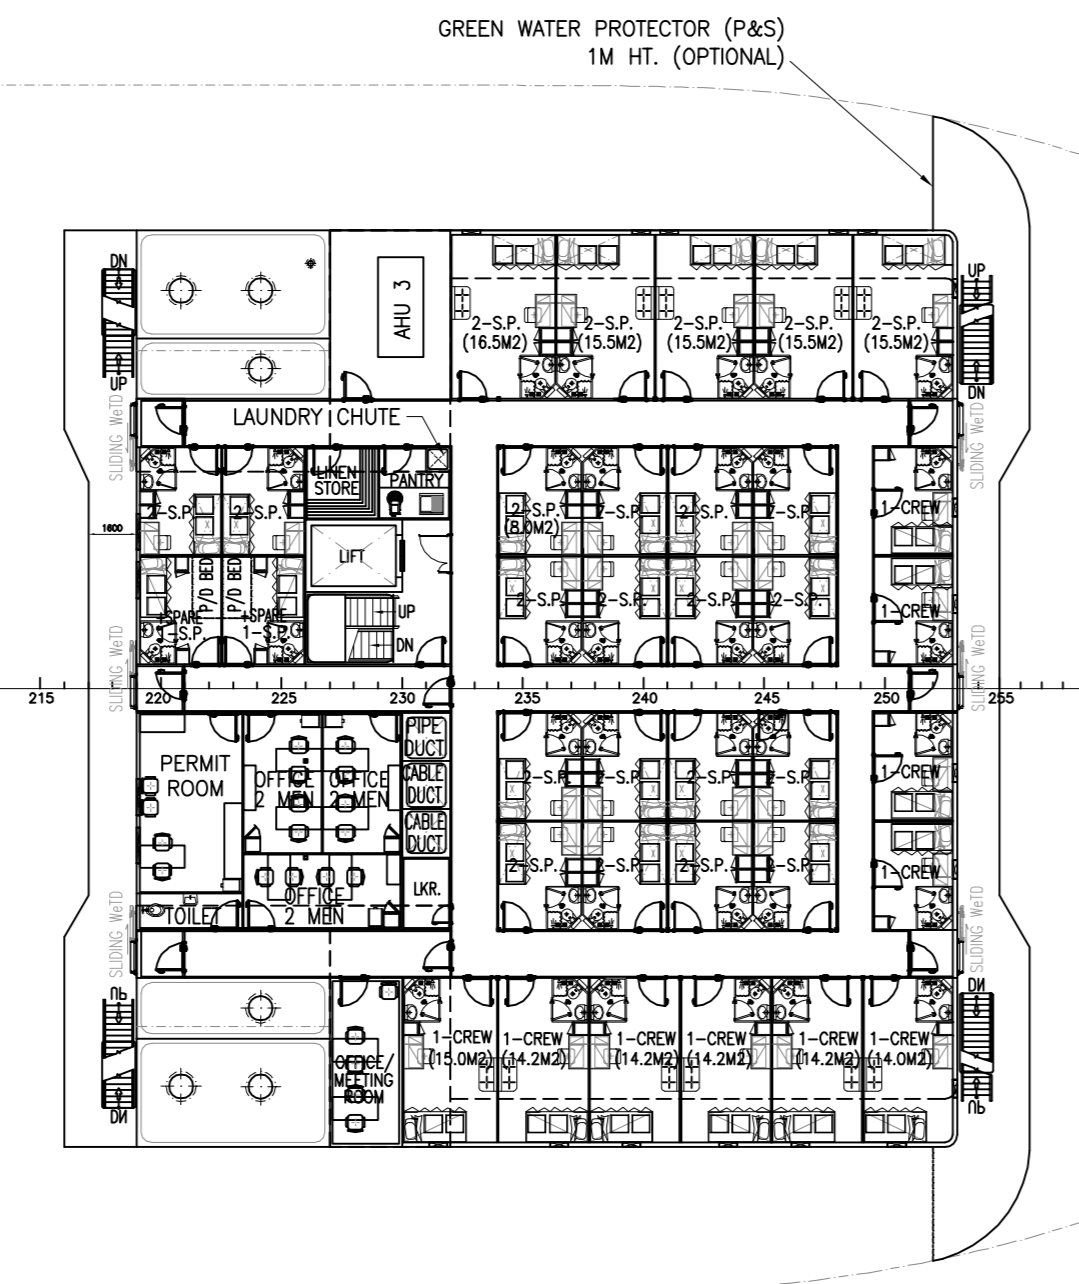


ACCOMMODATION DECK B
10 X 1-CREW = 10 CREW
25 X 2-S.P. = 50 S.P.
TOTAL = 60 PERSONS

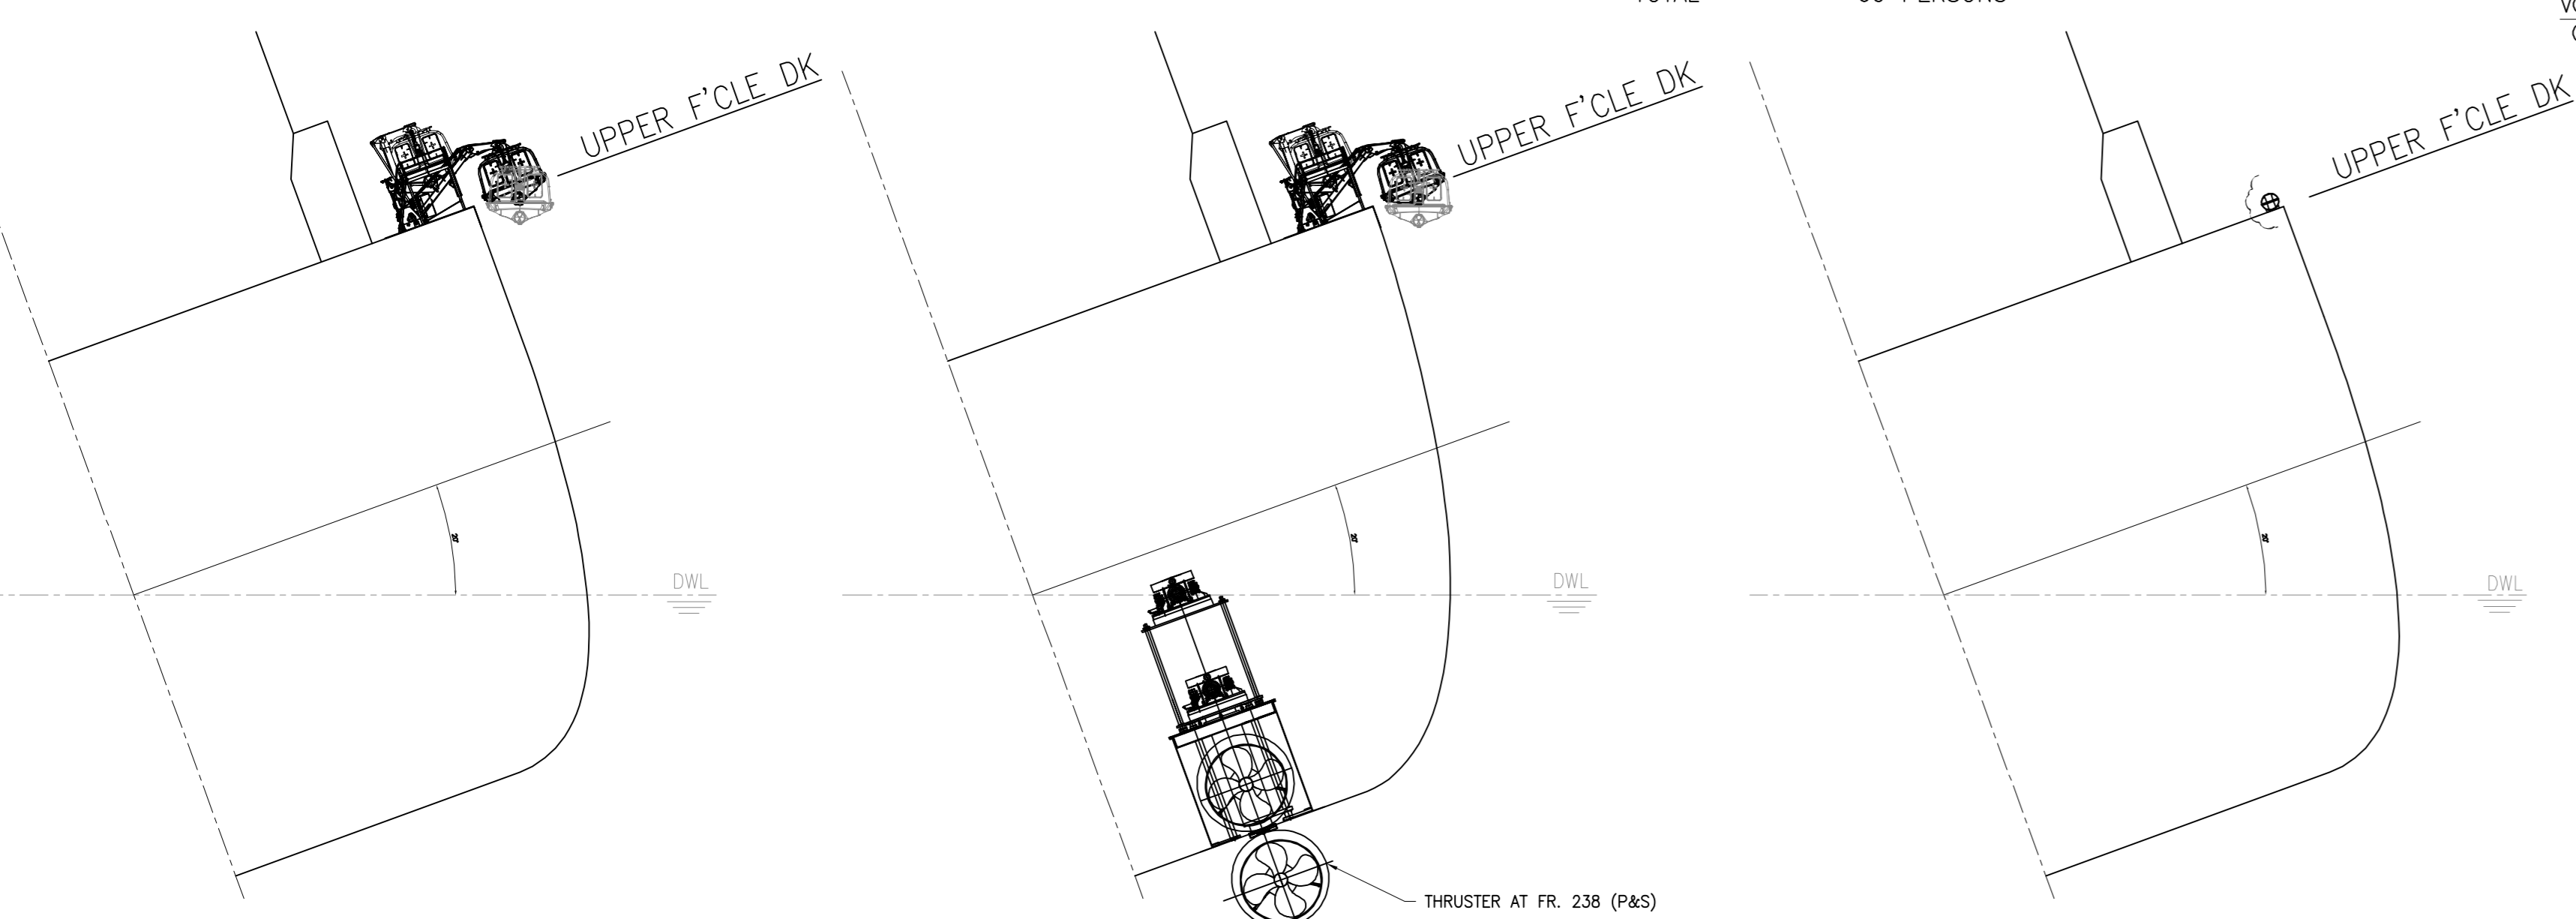


SECTION IWO LIFEBOAT
(FRAME 220, LOOKING FWD)

SECTION IWO LIFEBOAT
(FRAME 230, LOOKING FWD)


SECTION IWO MES
(FRAME 220, LOOKING FWD)

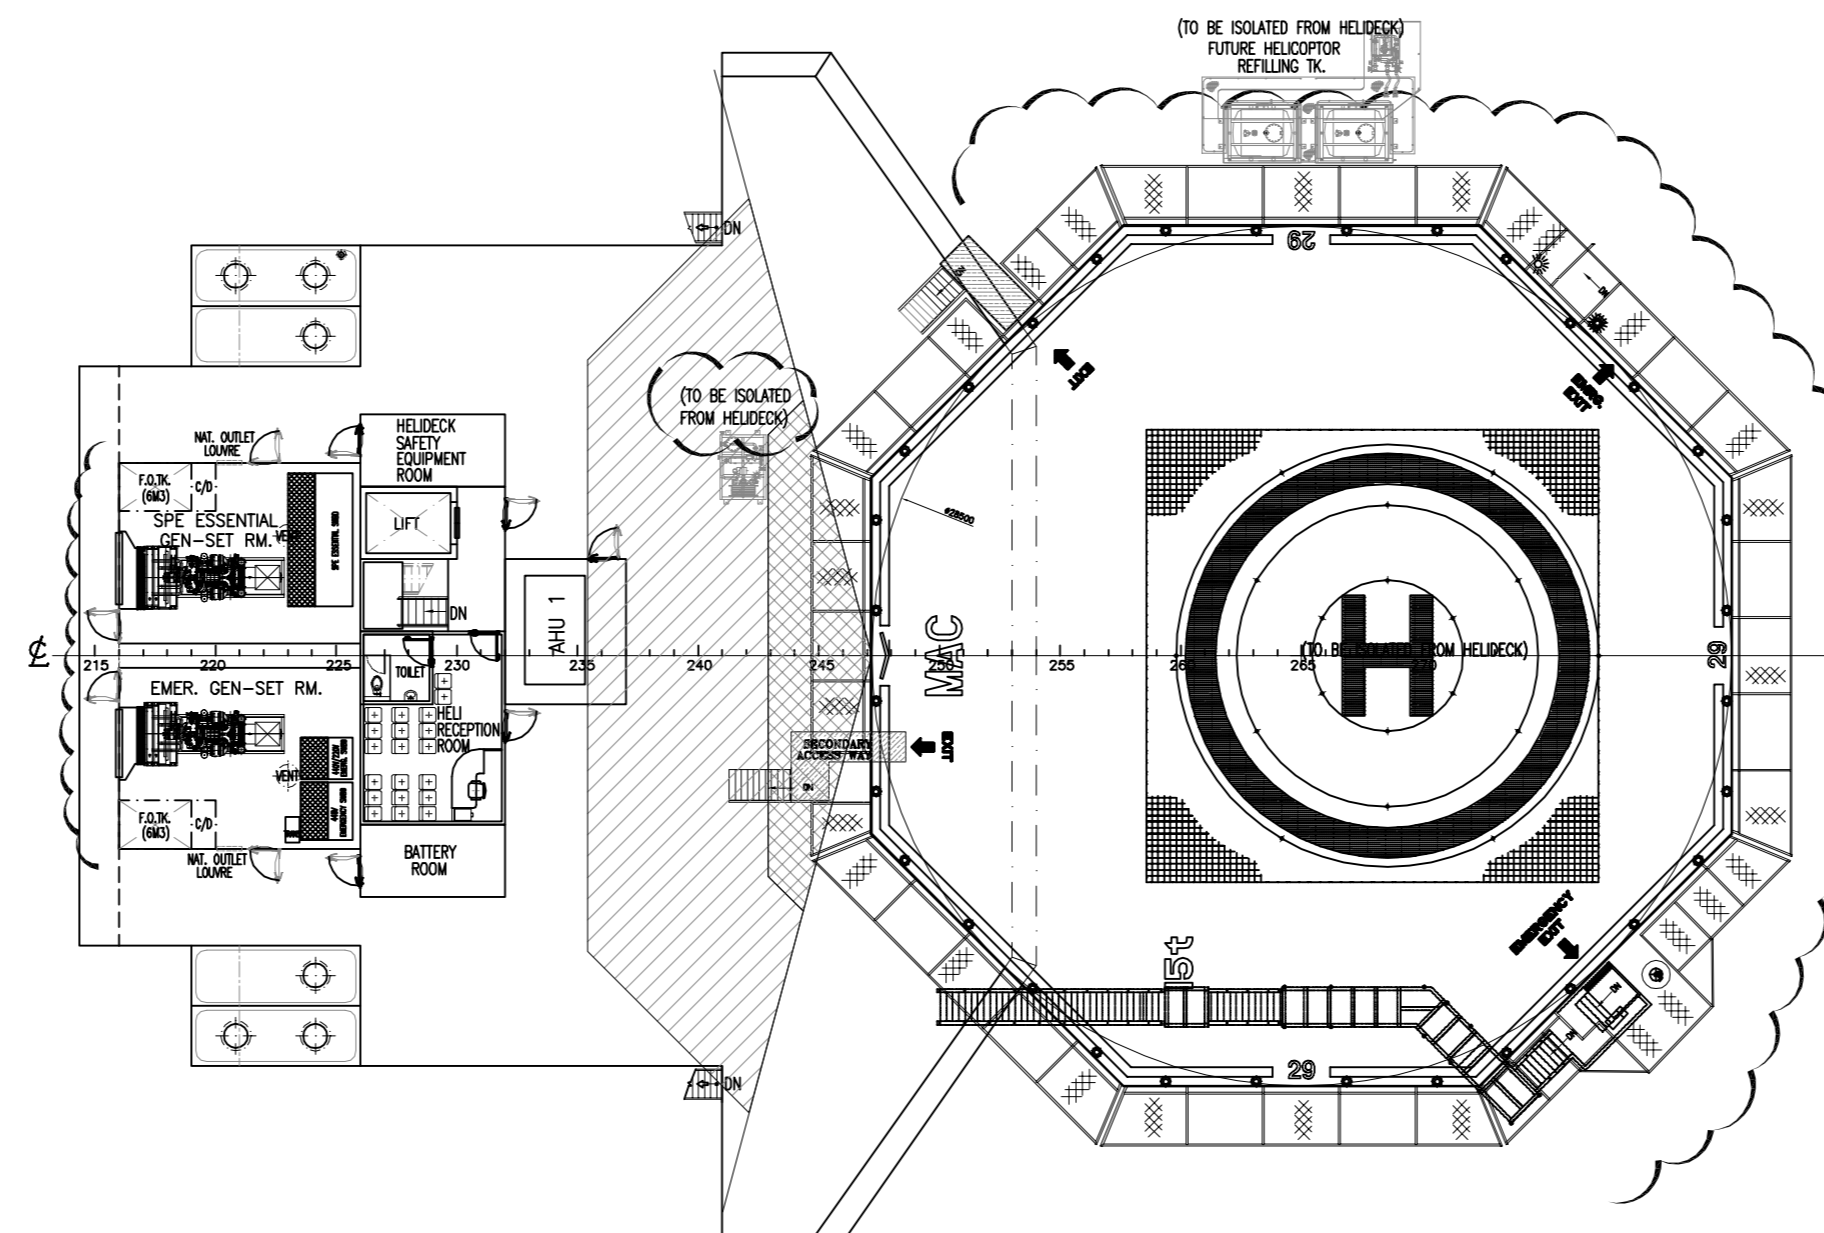


WHEELHOUSE TOP HELIDECK TOP

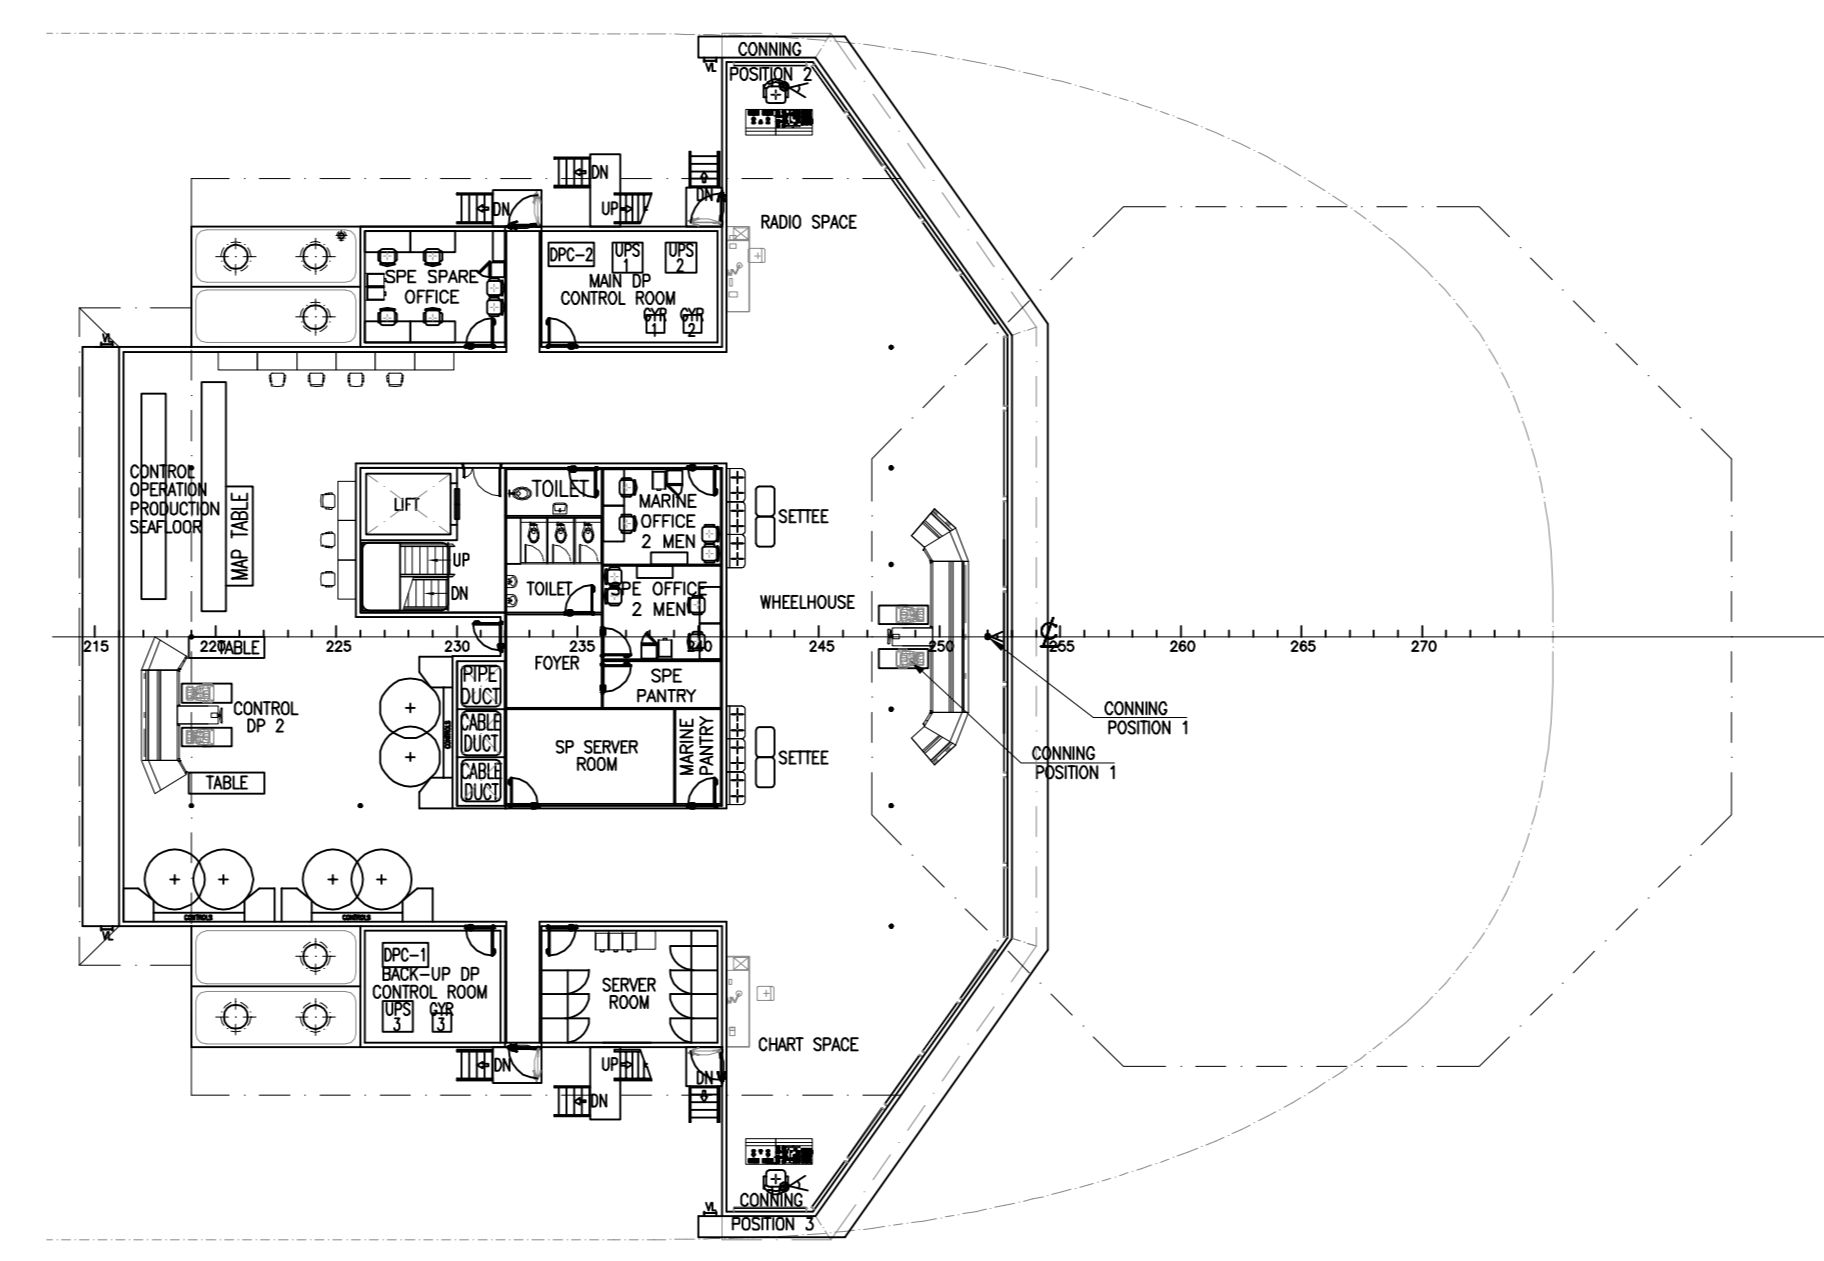


WHEELHOUSE DECK PLAN

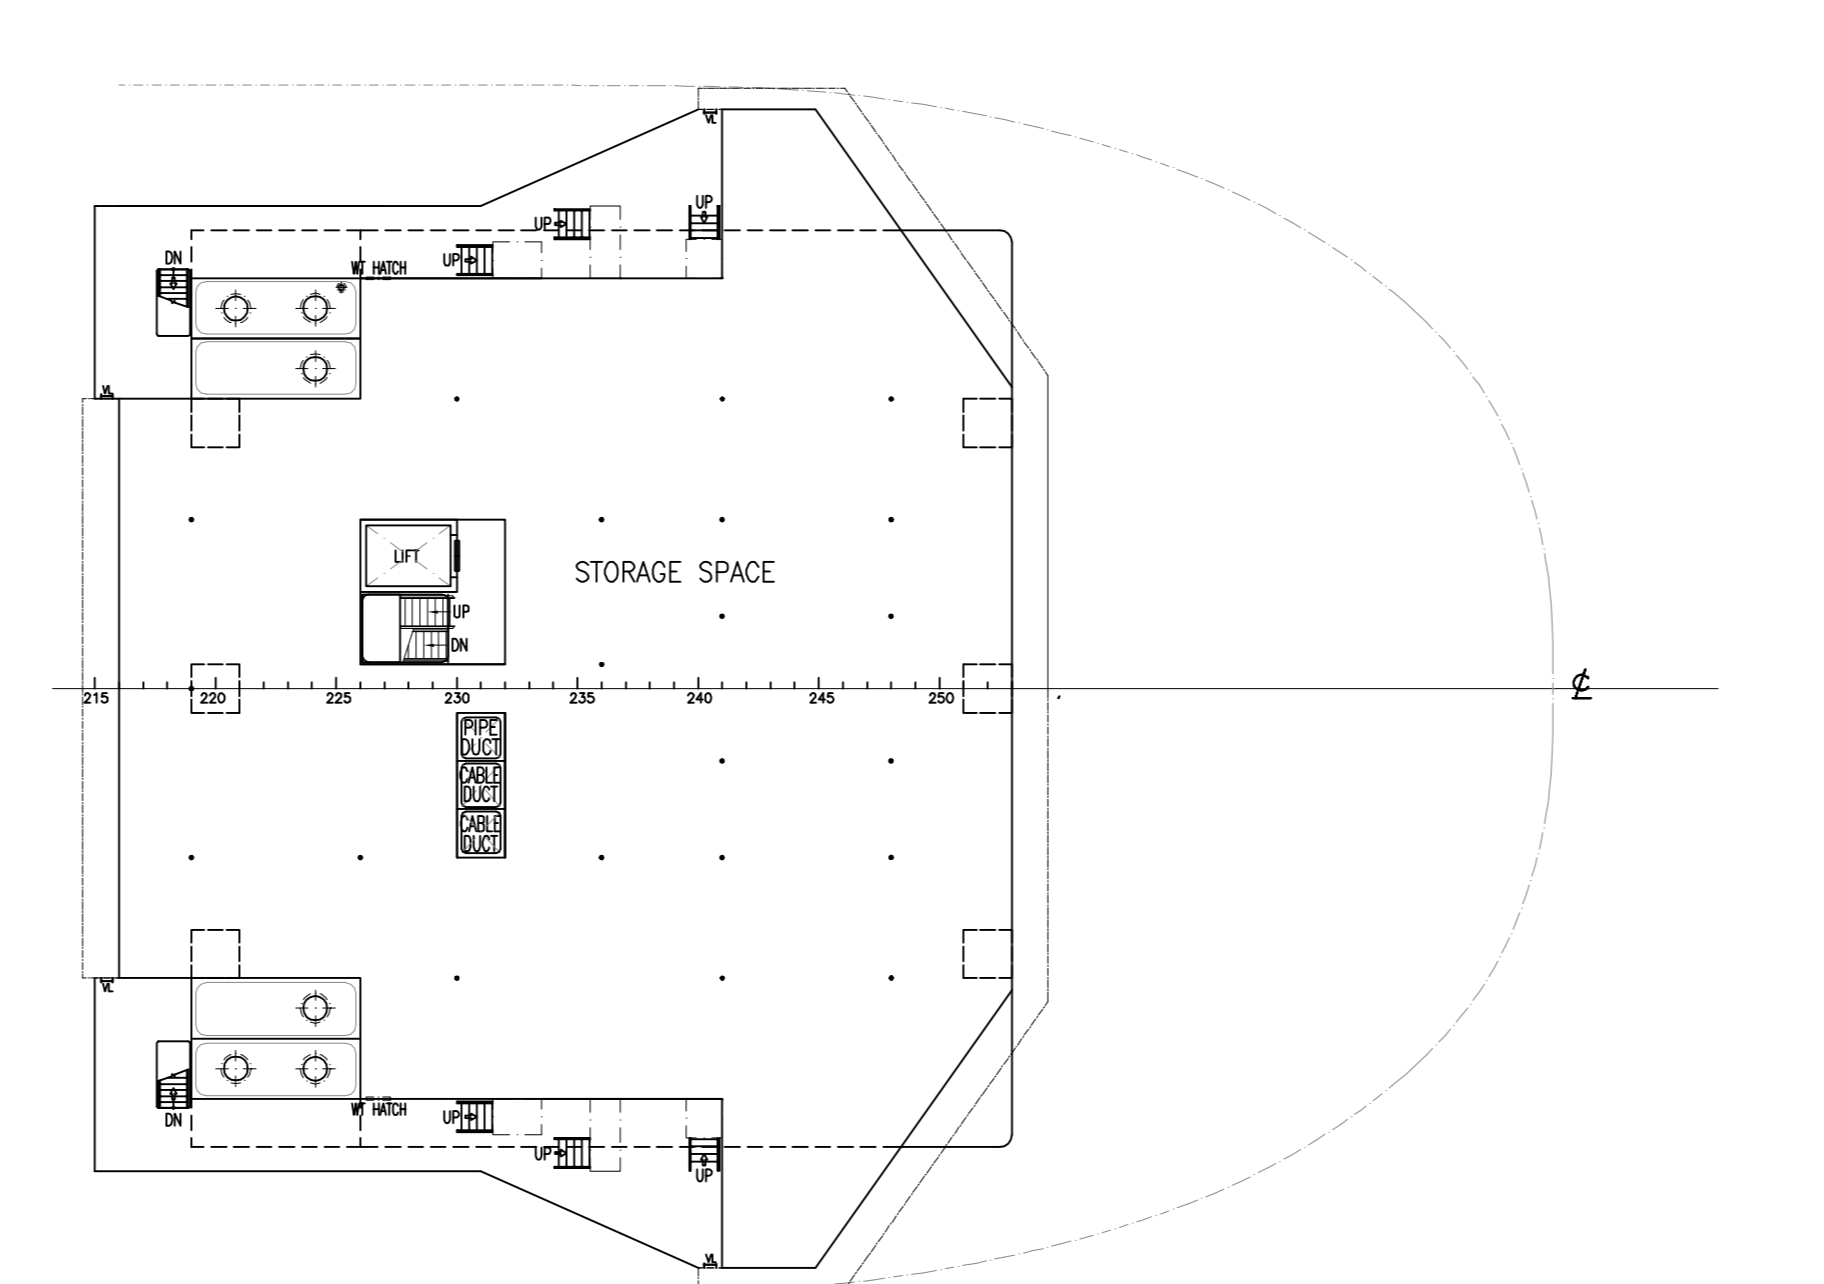


BRIDGE DECK PLAN

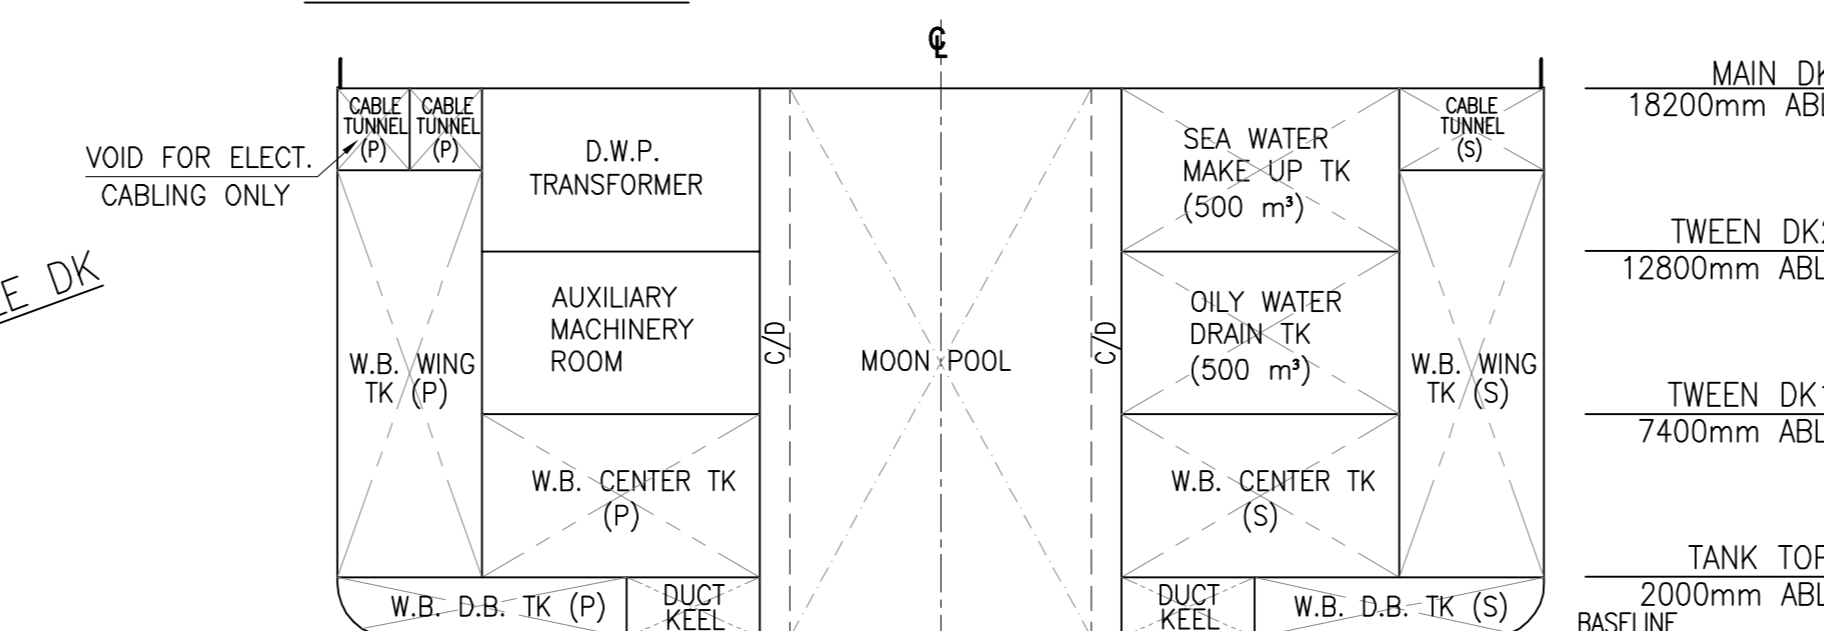


SECTION IWO MOON POOL
(FRAME 112, LOOKING FWD)

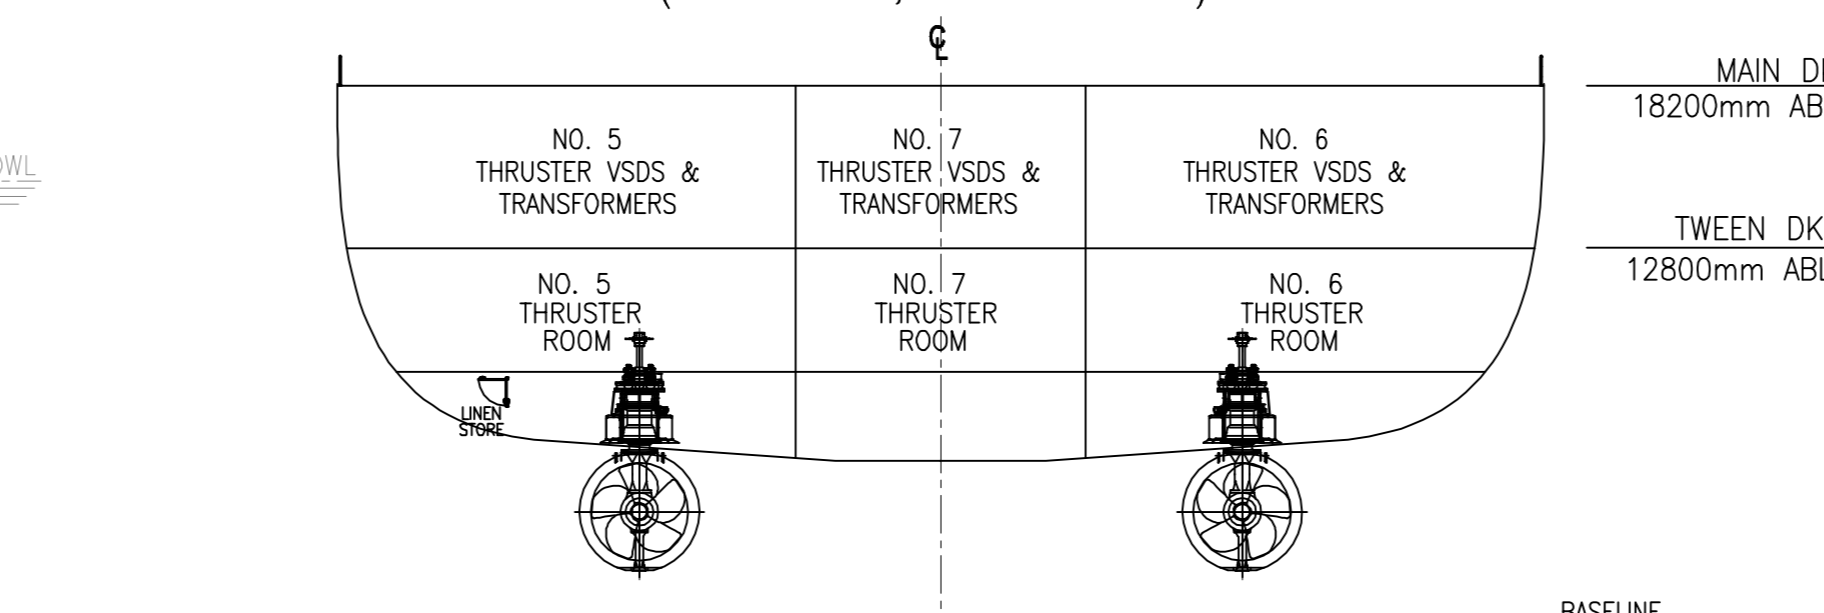


SECTION IWO AFT AZIMUTH THRUSTERS
(FRAME 5, LOOKING FWD)

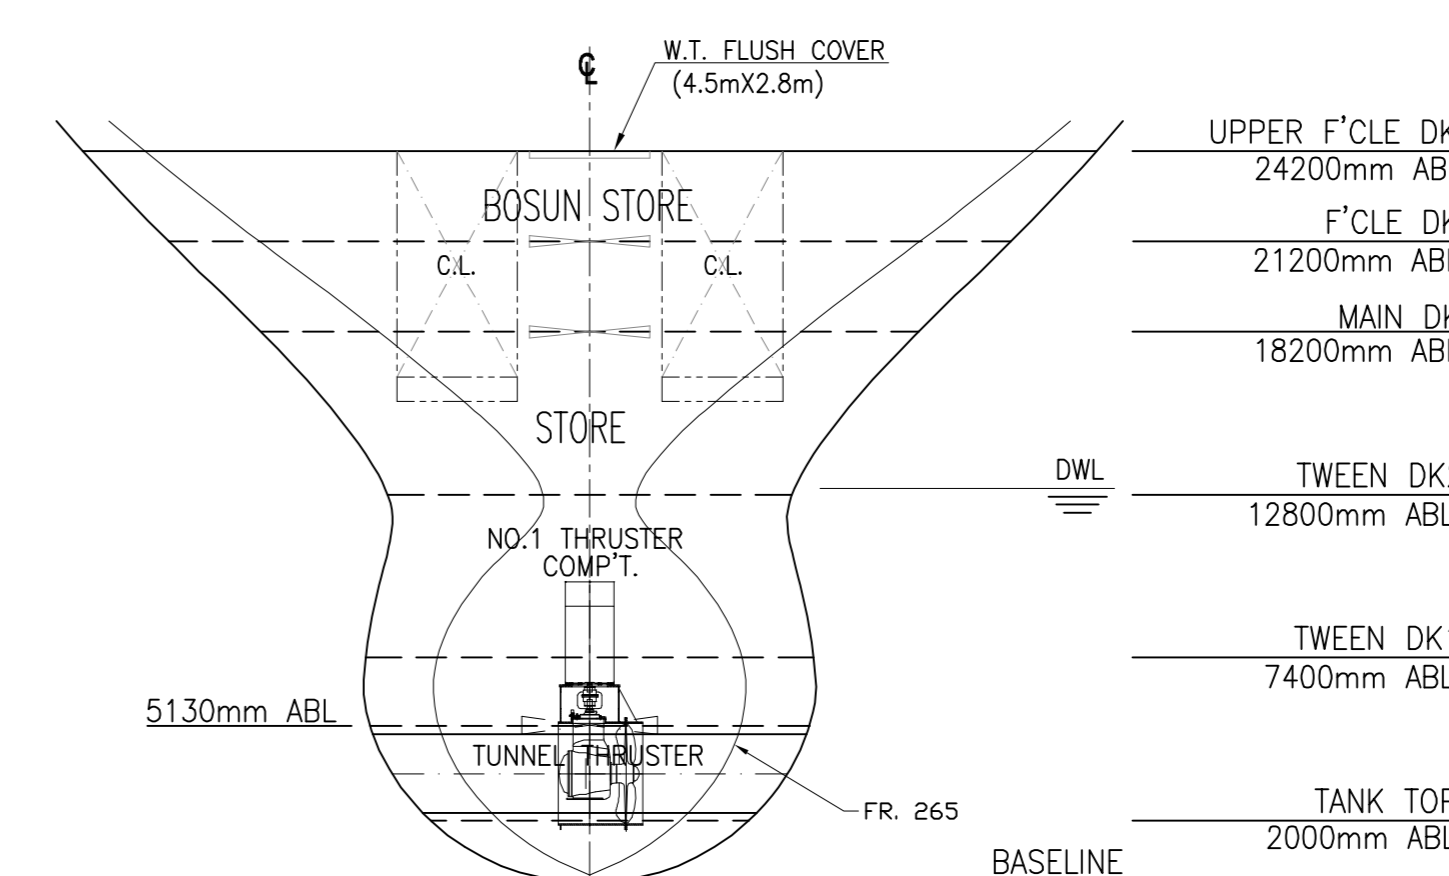

SECTION IWO BOW THRUSTER
(FRAME 259, LOOKING AFT)

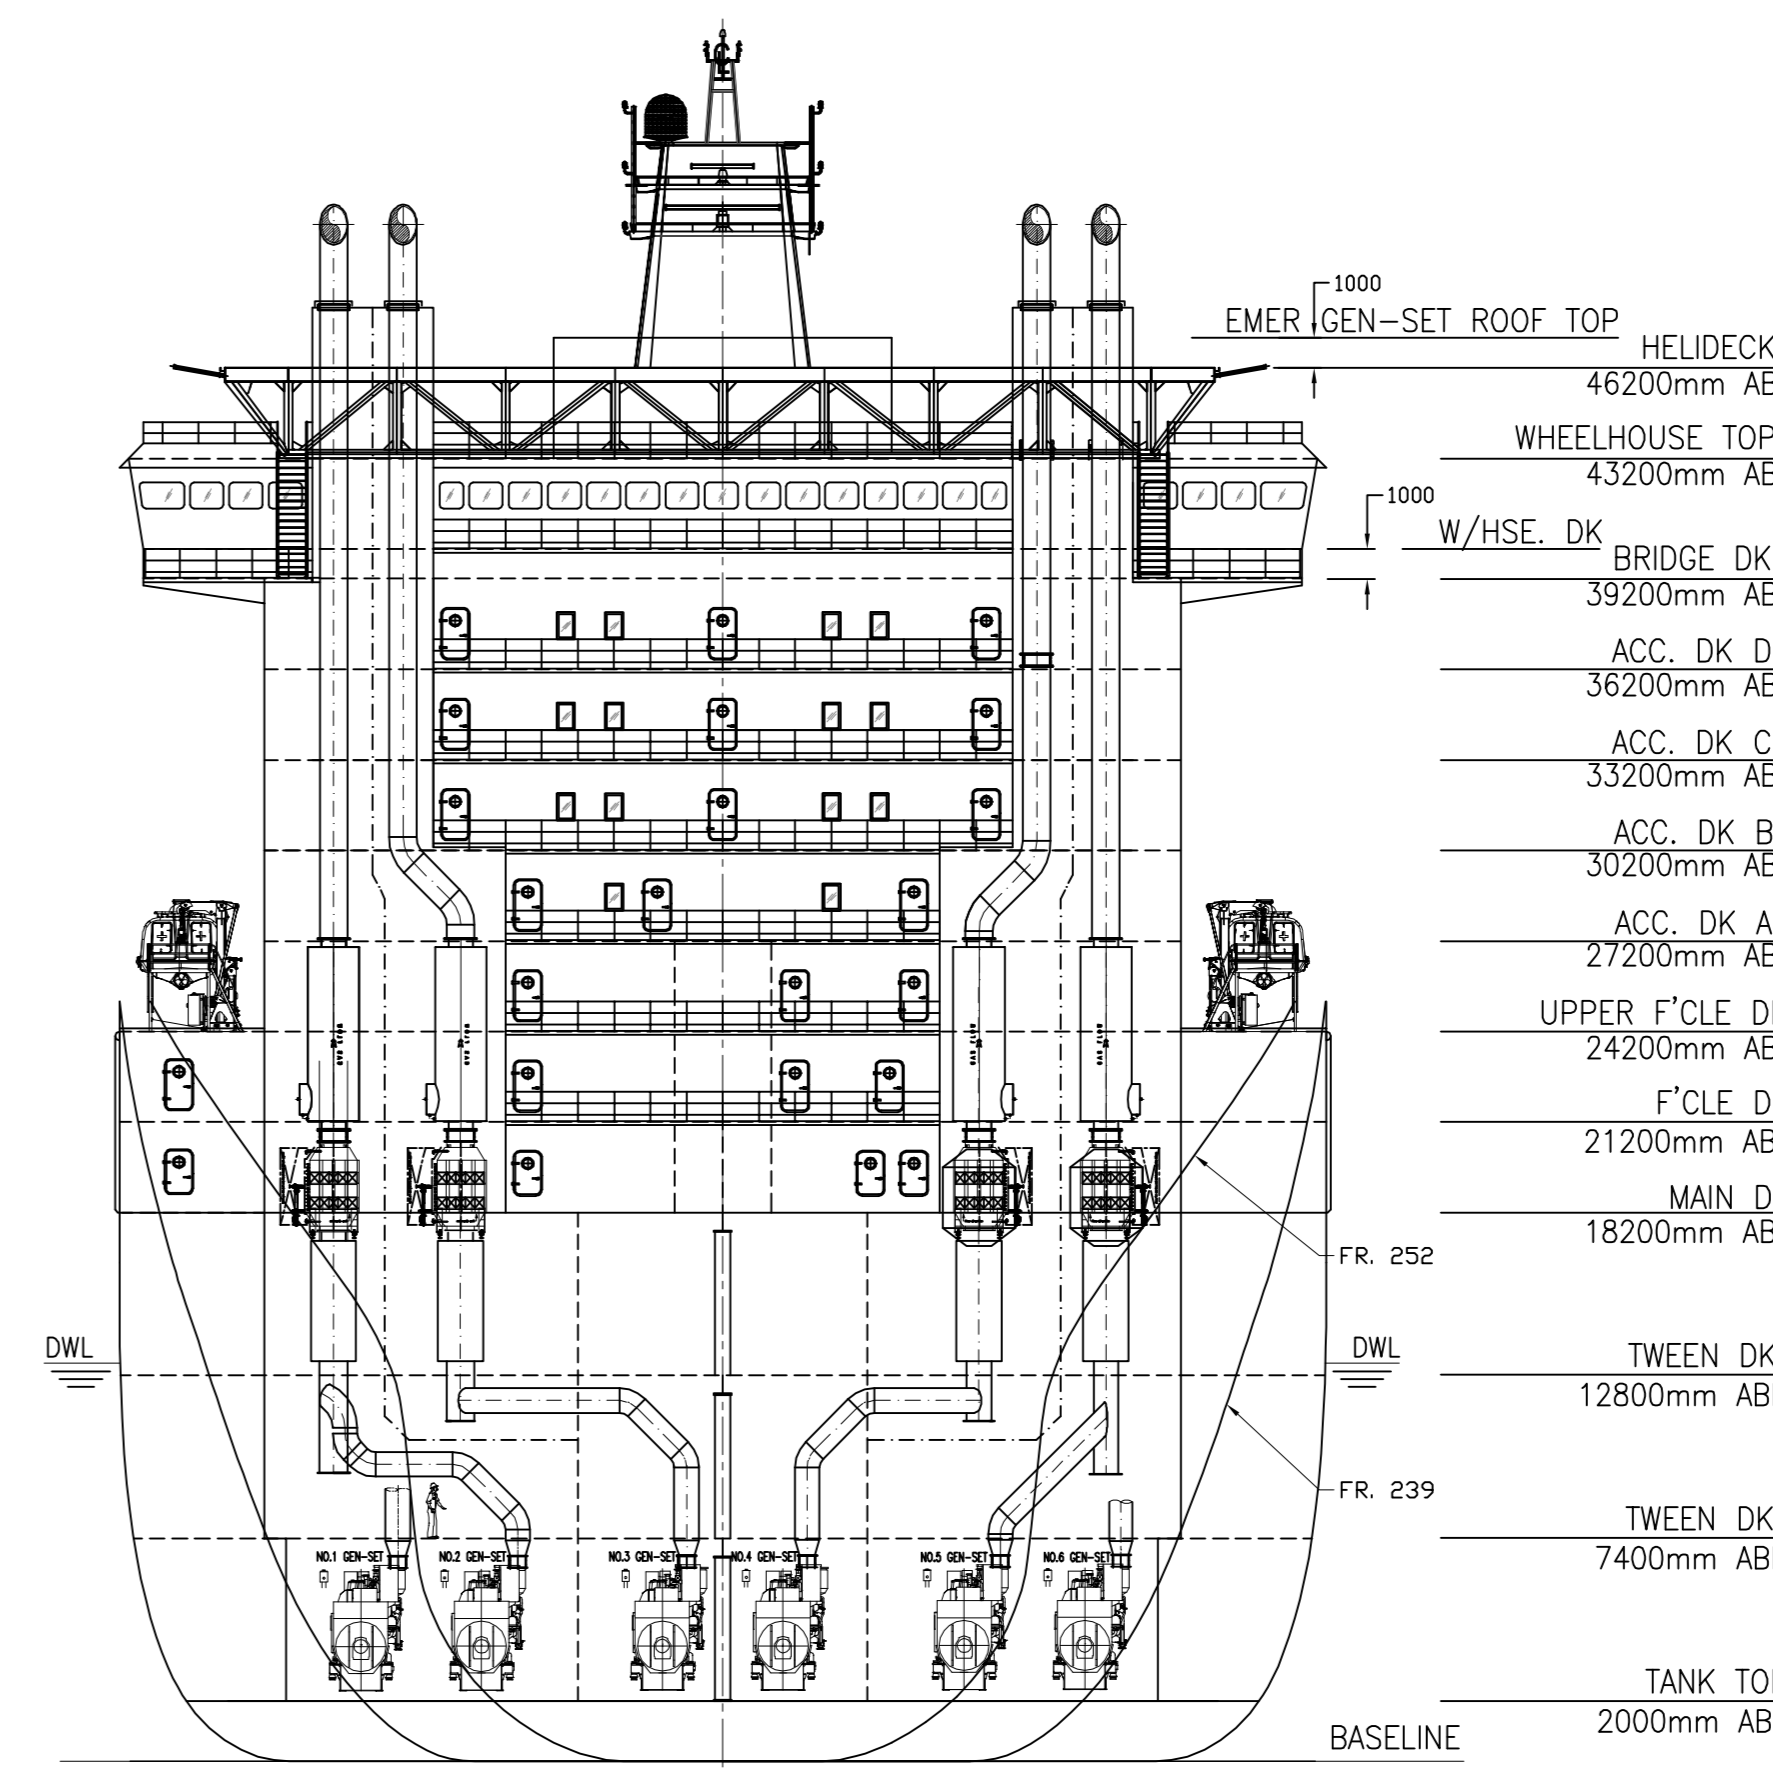

SECTION IWO ENGINE EXHAUST
(FRAME 224, LOOKING FWD)

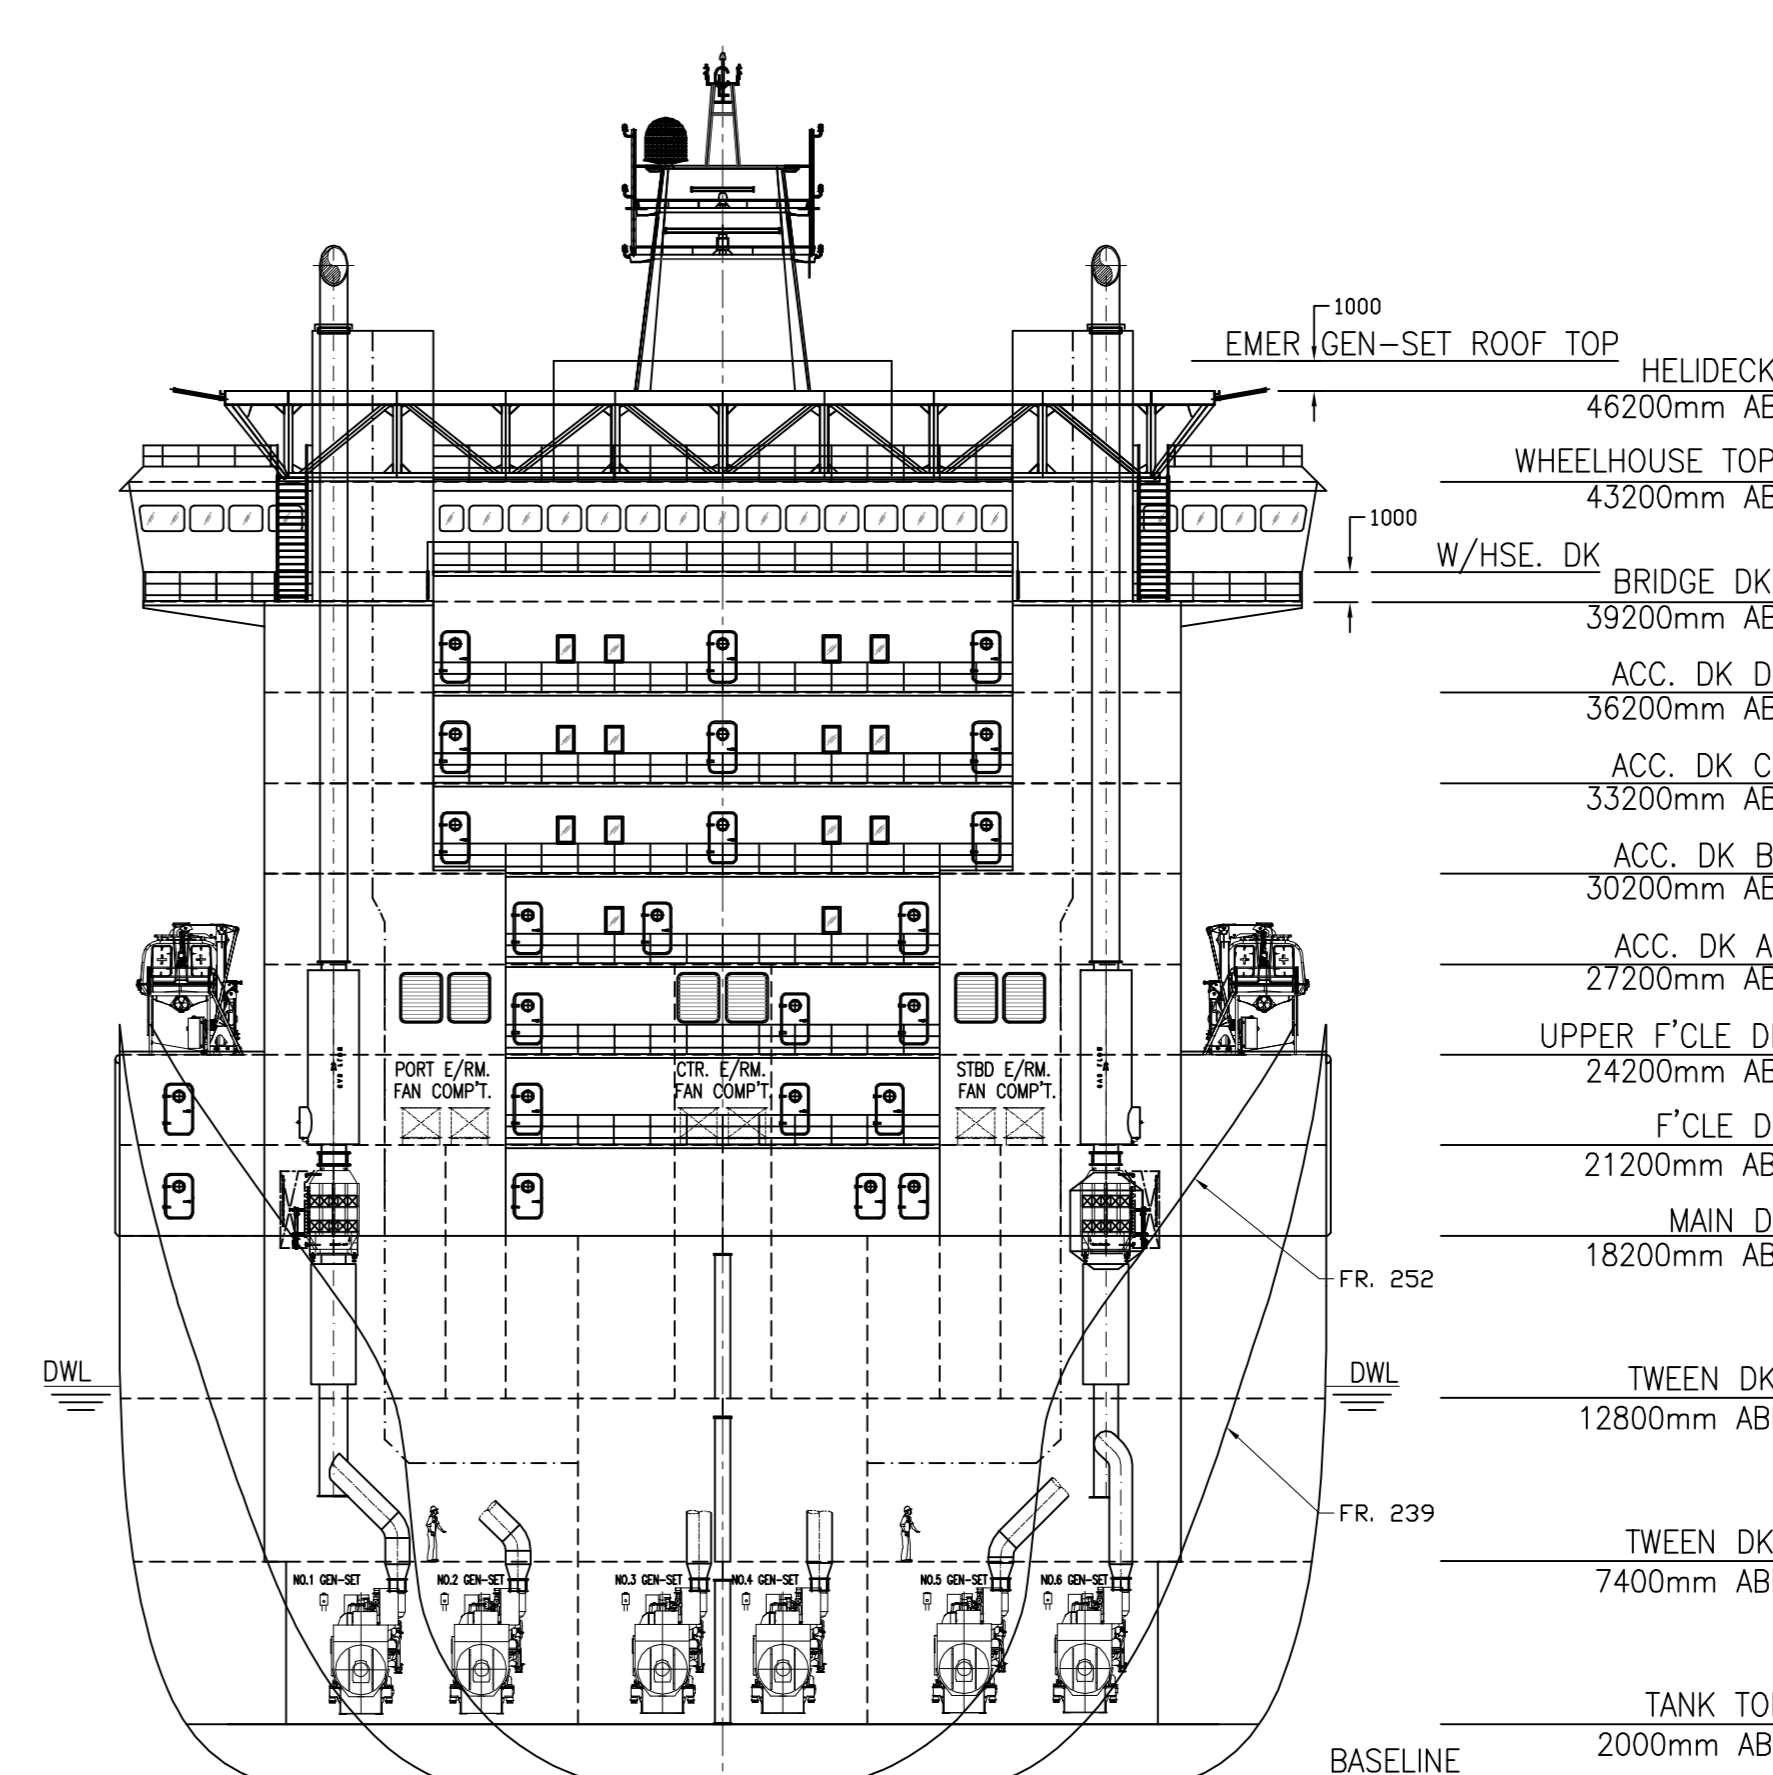

SECTION IWO ENGINE EXHAUST
(FRAME 221, LOOKING FWD)

CLASS : ABS
+1 A1 (E) OFFSHORE SUPPORT VESSEL SPS, MLC-ACCOM, HAB++ (WB), HELIDK (with Certificate of Compliance in respect of UKOOA CAP 437, NORSOK C-004 standards), CPS, HDC (Exposed Main Deck, 10 tm2), + AMS, + ACCU, DPS - 2 EHS - F, UWILD, NBLES

NO.	DESCRIPTION	DATE	BY
A11	GENERAL REVISIONS AND INCORPORATED CLASS COMMENTS.	RON	23.03.16
A10	GENERAL REVISIONS.	RON	07.05.15
A9	REVISED SPE & EMER GEN. ROOM LAYOUT, ADD AHU UNITS ETC.	RON	21.04.15
A8	ADD PAINT STORE & BHD AT FR. 238 AT ACCOMM. DECK A & SWITCH MEETING RM ETC.	RON	20.04.15
A7	AMENDED AS PER OWNER COMMENTS DATED 26.03.2015.	RON	30.03.15
A6	UPDATE AS 199 PAX AS PER YARD REQUIREMENT	RON	16.03.15
A5	CHANGE TO 3 ENGINE ROOM CONFIGURATIONS & 2 TUNNEL THRUSTERS COMPT. AT FWD.	RON	05.12.14
REV	MODIFICATION	BY	DATE

OWNER
TBD
BUILDER
FUJIAN MAWEI SHIPBUILDING LTD. MW 301-1

PROJECT
OFFSHORE CONSTRUCTION VESSEL
TITLE
GENERAL ARRANGEMENT - ACCOMMODATION
DATE : 18.09.12 SCALE : 1:250 SIZE : A0
DRAWN BY : I.M. PROJECT NO : P-2463
CHECKED BY : PSC DRG NO : P2463-101-03
APPROVED BY : DGS REV NO : A11
NM DRG NO : NM-SL01-NMN-XSS-DWG-3010-005