



PRINCIPAL DIMENSIONS


LENGTH OVERALL	58.70 M
LENGTH BETWEEN PERPENDICULARS	53.20 M
BREADTH MOULDED	14.60 M
DEPTH MOULDED	3.50 M
DESIGN DRAFT MOULDED	4.75 M
ACCOMMODATION	32 MEN
FUEL OIL	468.0 M ³
FRESH WATER	212 M ³
DRILL WATER	413 M ³
MUD (S.G. - 2.5)	250.0 M ³
DRY BULK TANKS(4 x 1650 FT ³)	187 M ³
CLEAR DECK AREA (DECK LOADING = 7 T/M ²)	350 M ²
TOTAL POWER	2 x 2575 BHP
BOLLARD PULL	ABT 85 TONNS
SPEED	13.5 KNOTS

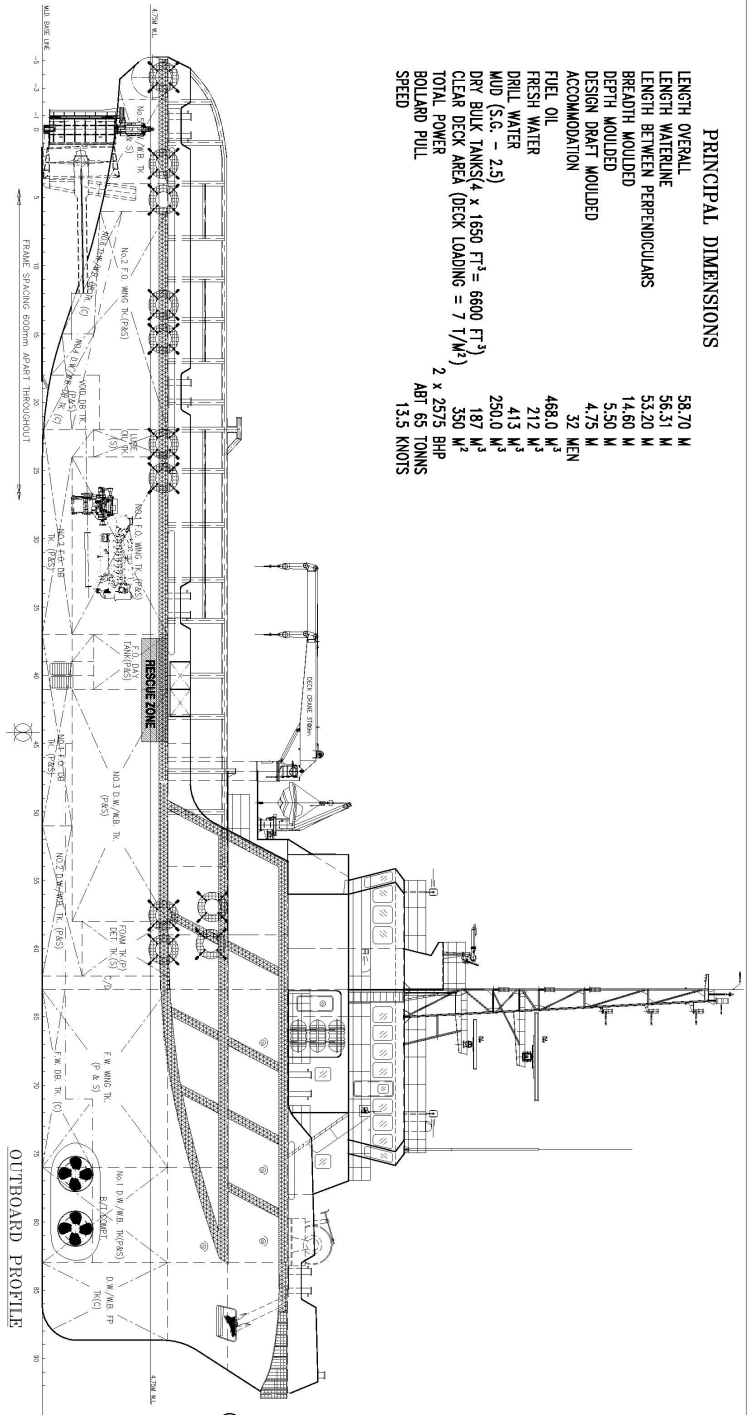


OUTBOARD PROFILE

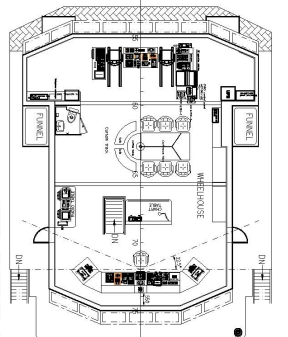


NAV. BRIDGE DECK

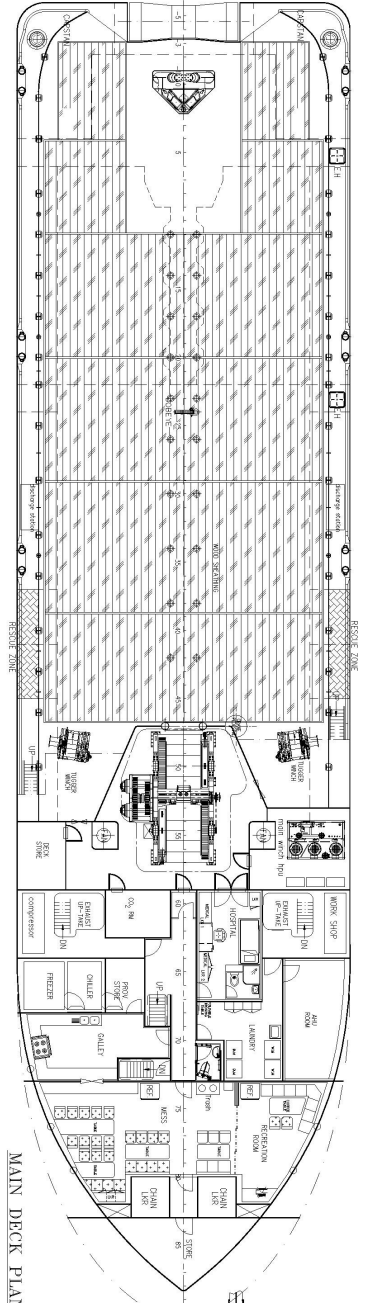


MAIN DECK PLAN

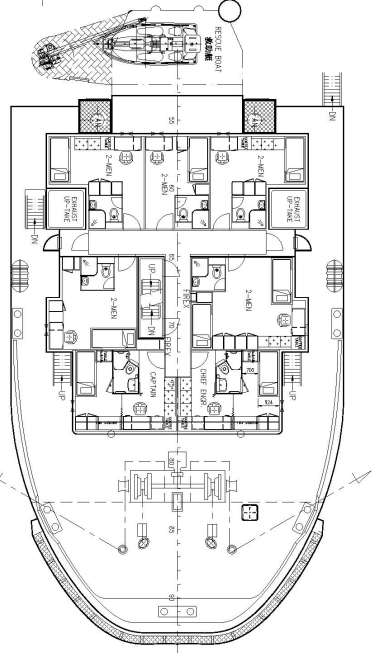

UPPER FORECASTLE DECK

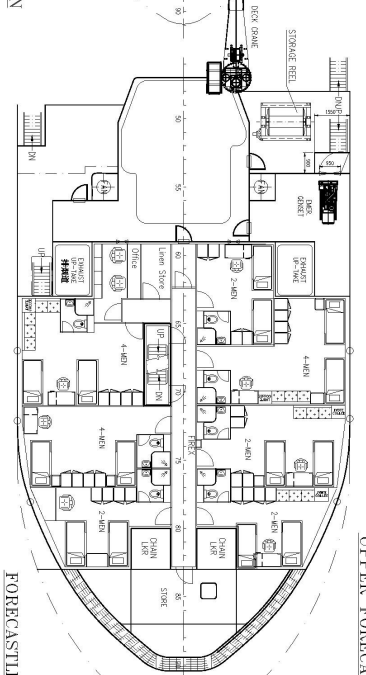

FORECASTLE DECK

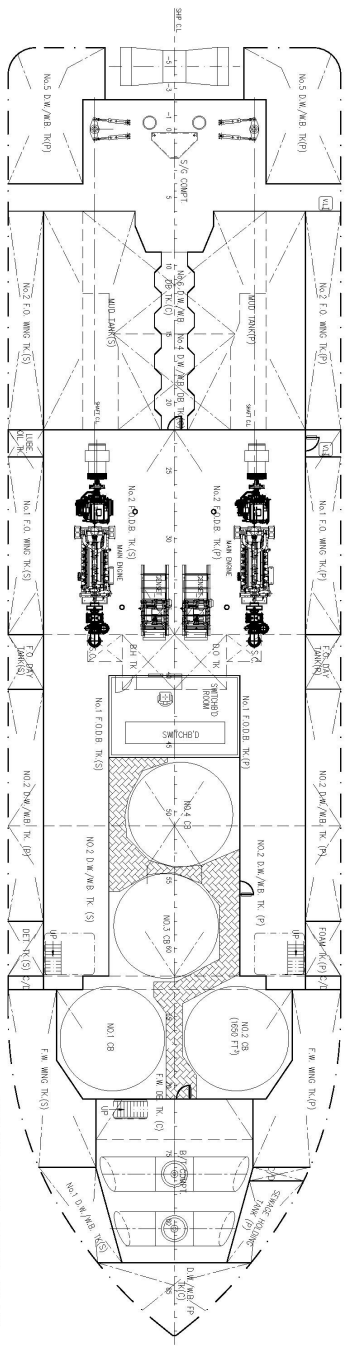

BELOW MAIN DECK PLAN

<p>THIS DOCUMENT AND THE INFORMATION IT CONTAINS ARE THE PROPERTY OF AARAS. IT IS TO BE KEPT IN CONFIDENCE AND NOT DISCLOSED TO ANY THIRD PARTY WITHOUT THE WRITTEN CONSENT OF AARAS.</p>			
CLASSIFICATION	ASS	DATE	2014.04.08
DRAWN	SCALE	DRAWING NUMBER	REV.
CHECKED	1:125		0
<p>PROJECT: 58.7m ANCHOR HANDLING SUPPLY VESSEL</p>			
<p>TITLE: GENERAL ARRANGEMENT</p>			
<p>DETAILS OF MODIFICATION</p>			
NO.	BY	DATE	